



NOTE:  
EXISTING CONDITIONS DATA IN THIS DRAWING HAS BEEN  
TAKEN FROM MULTIPLE SOURCES AND IS SHOWN FOR  
GRAPHIC PURPOSES ONLY. THIS DRAWING IS NOT  
INTENDED FOR CONSTRUCTION.

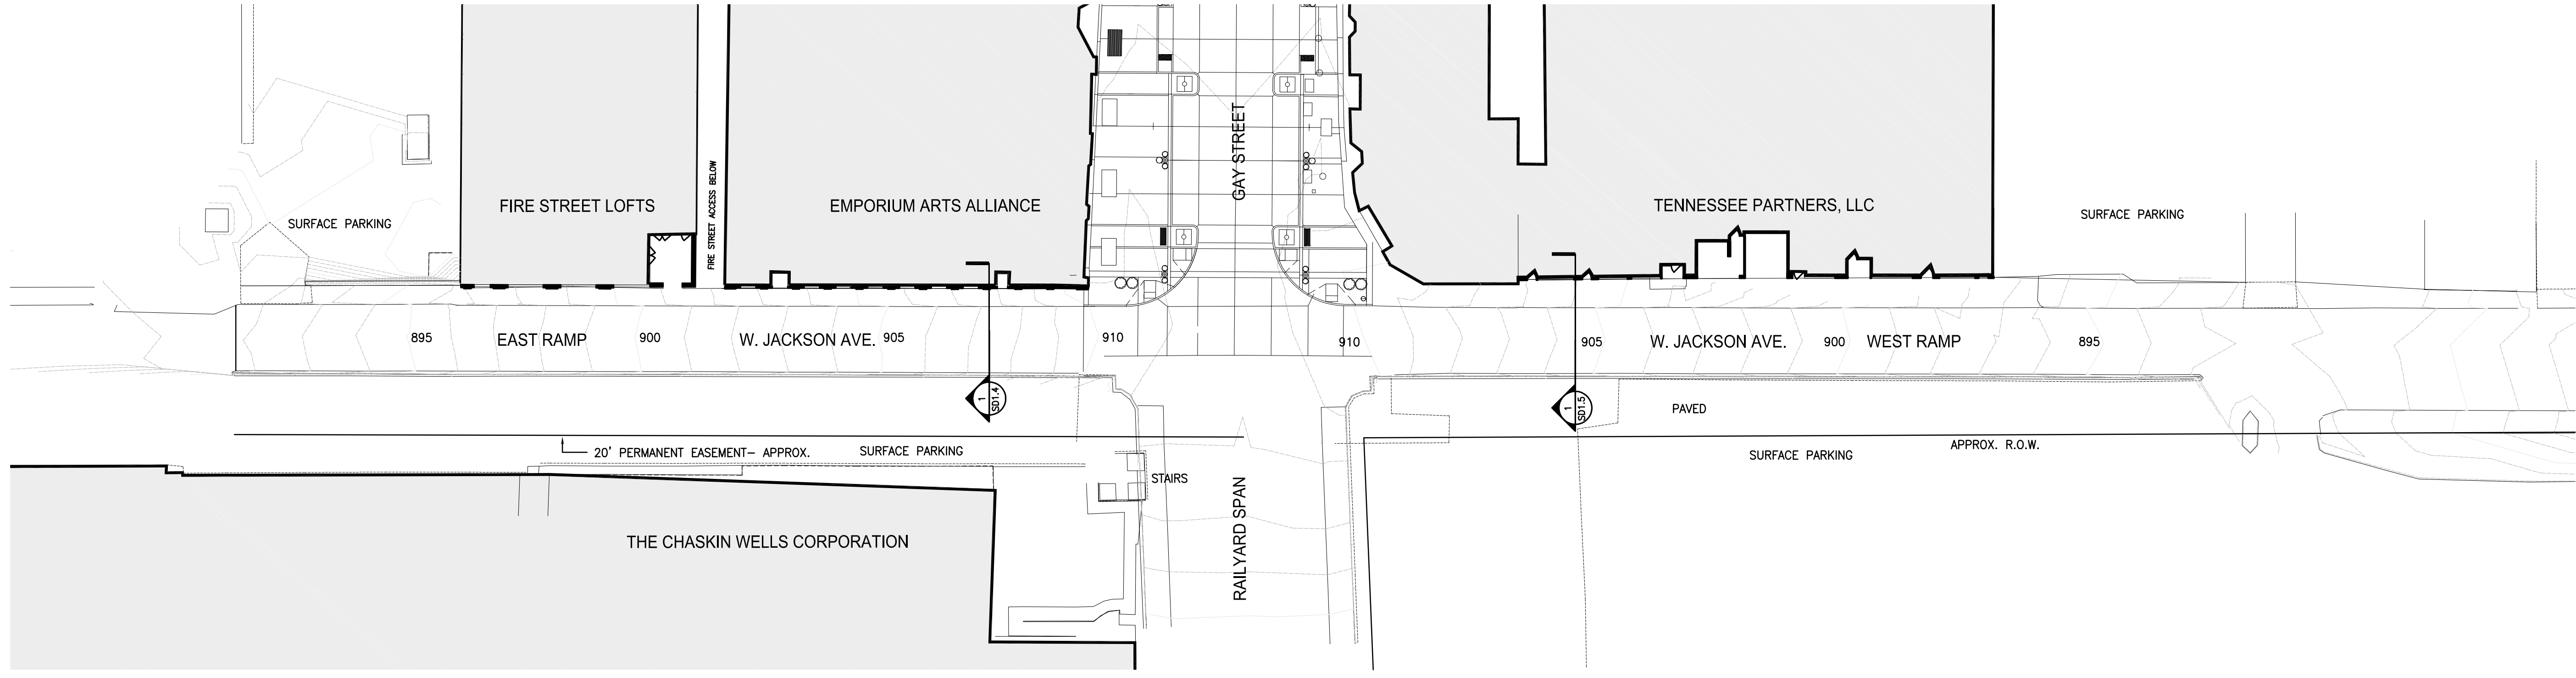


2 UPPER LEVEL RAMP EXISTING CONDITIONS  
SD1.1 SCALE: 1" = 30'-0"

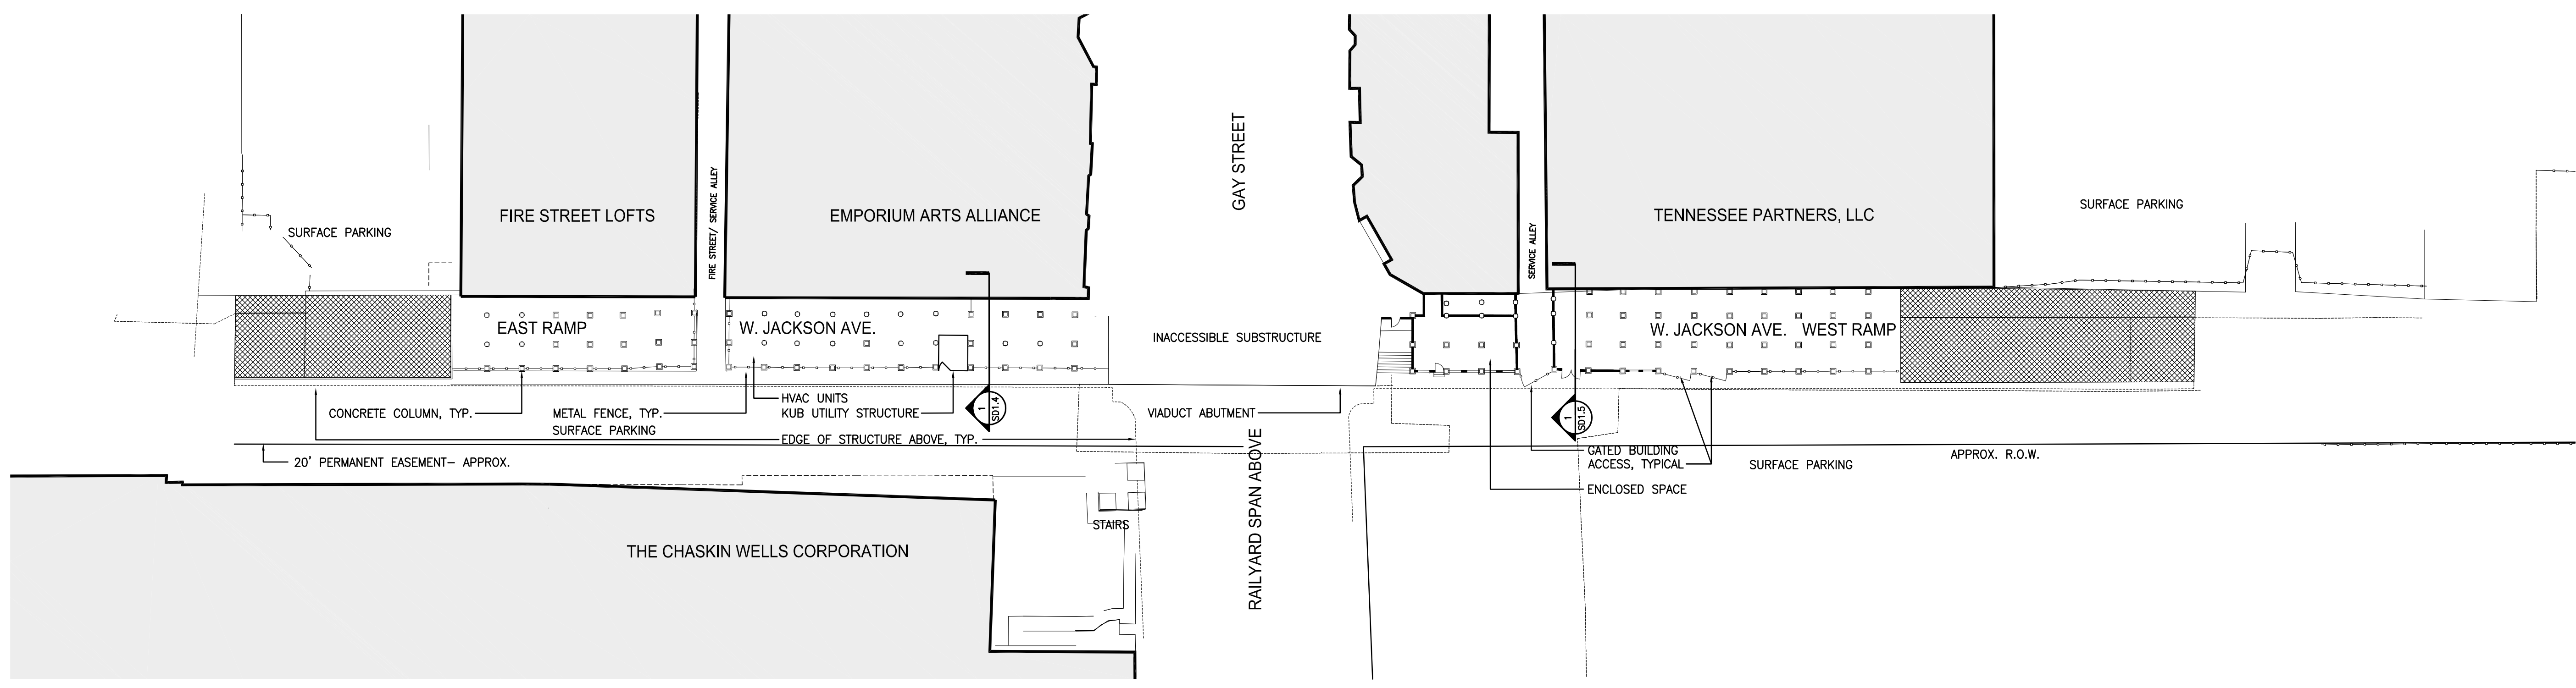

1 LOWER LEVEL EXISTING CONDITIONS  
SD1.1 SCALE: 1" = 30'-0"

NO.	DATE	DESCRIPTION

 


JACKSON AVENUE RAMPS  
 VAUGHN & MELTON  
 KNOXVILLE, TN


- V&M**  
Vaughn & Melton
- Asheville, NC 828-253-2796
  - Charlotte, NC 704-895-9051
  - Greenville, TN 423-639-0271
  - Knoxville, TN 865-546-5800
  - Spartanburg, SC 864-574-4775
  - Lexington, KY 859-271-1483
  - Middlesboro, KY 606-248-6600
- www.vaughnmelton.com  
Copyright © 2005  
All Rights Reserved

DRAWN: _____	
CHECKED: ___	
JOB NO: 11014	
SCALE: 1" = 30'-0"	
DATE: 11-30-12	
FILE NAME: 11014SD11	
DRAWING TITLE: JACKSON AVENUE RAMP EXISTING PLANS	
DWG 1	DRAWING NO: _____
OF 5	SD1.1

NOTE:  
EXISTING CONDITIONS DATA IN THIS DRAWING HAS BEEN  
TAKEN FROM MULTIPLE SOURCES AND IS SHOWN FOR  
GRAPHIC PURPOSES ONLY. THIS DRAWING IS NOT  
INTENDED FOR CONSTRUCTION.

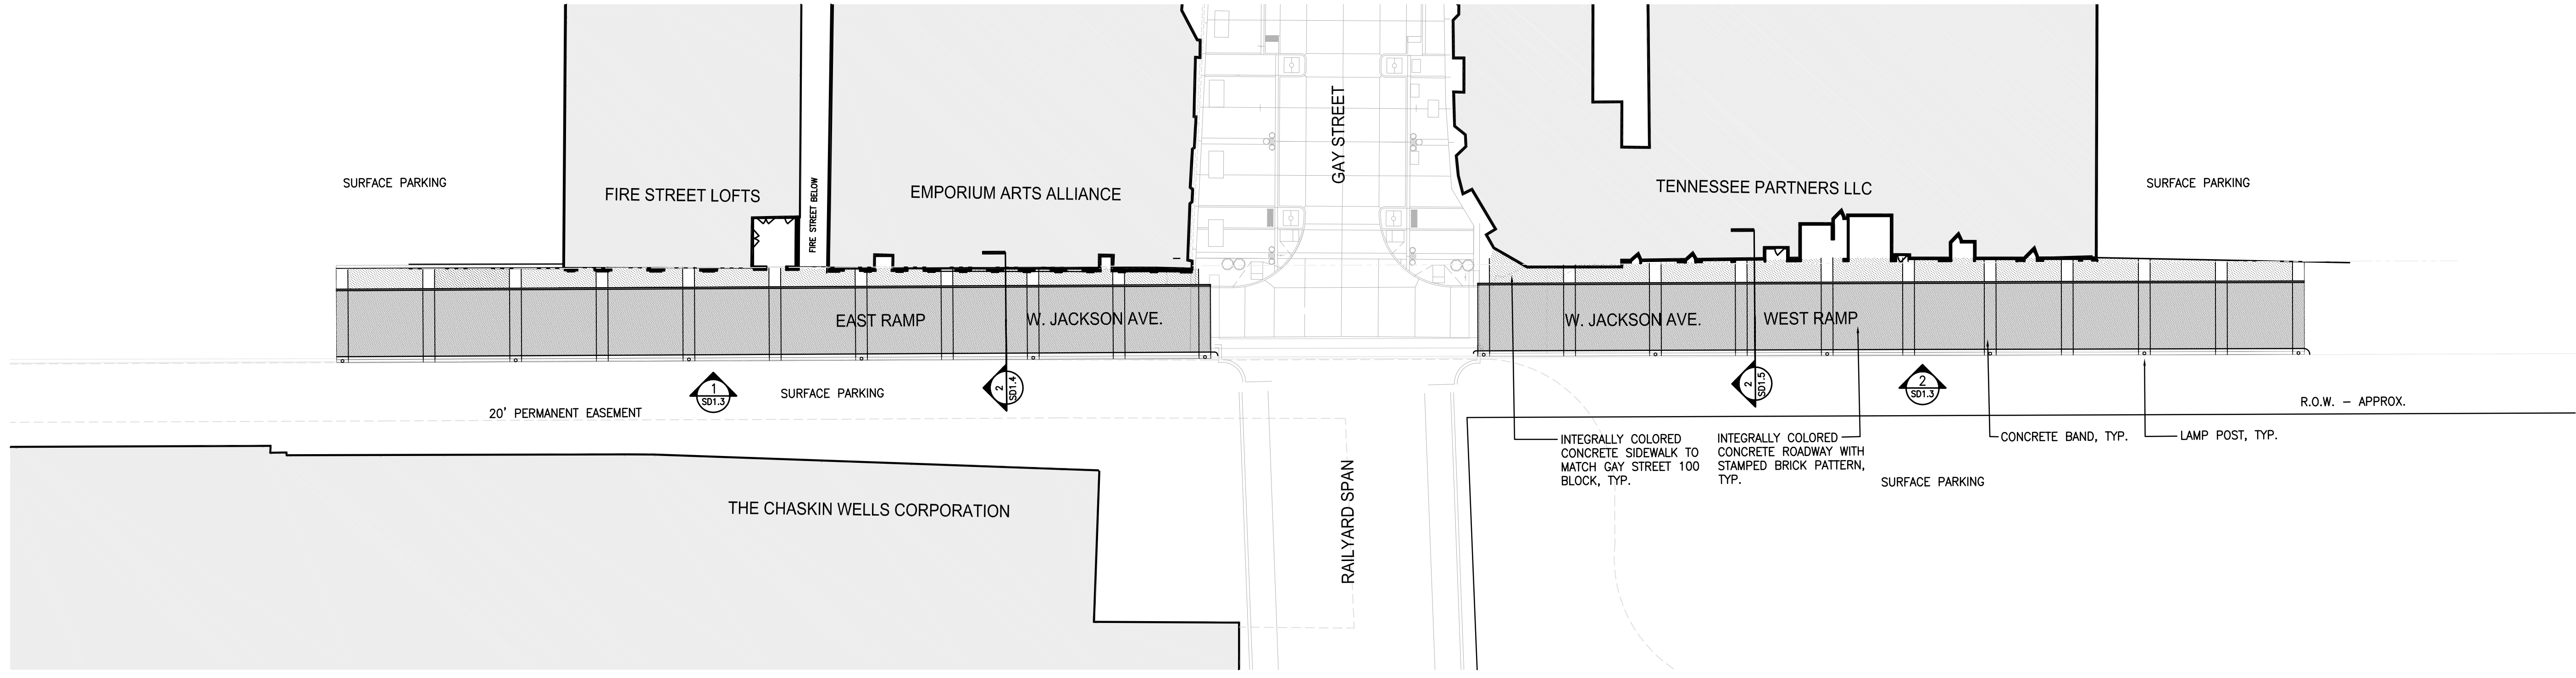


2 UPPER LEVEL PROPOSED RAMP PLAN  
SD1.2 SCALE: 1" = 30'-0"

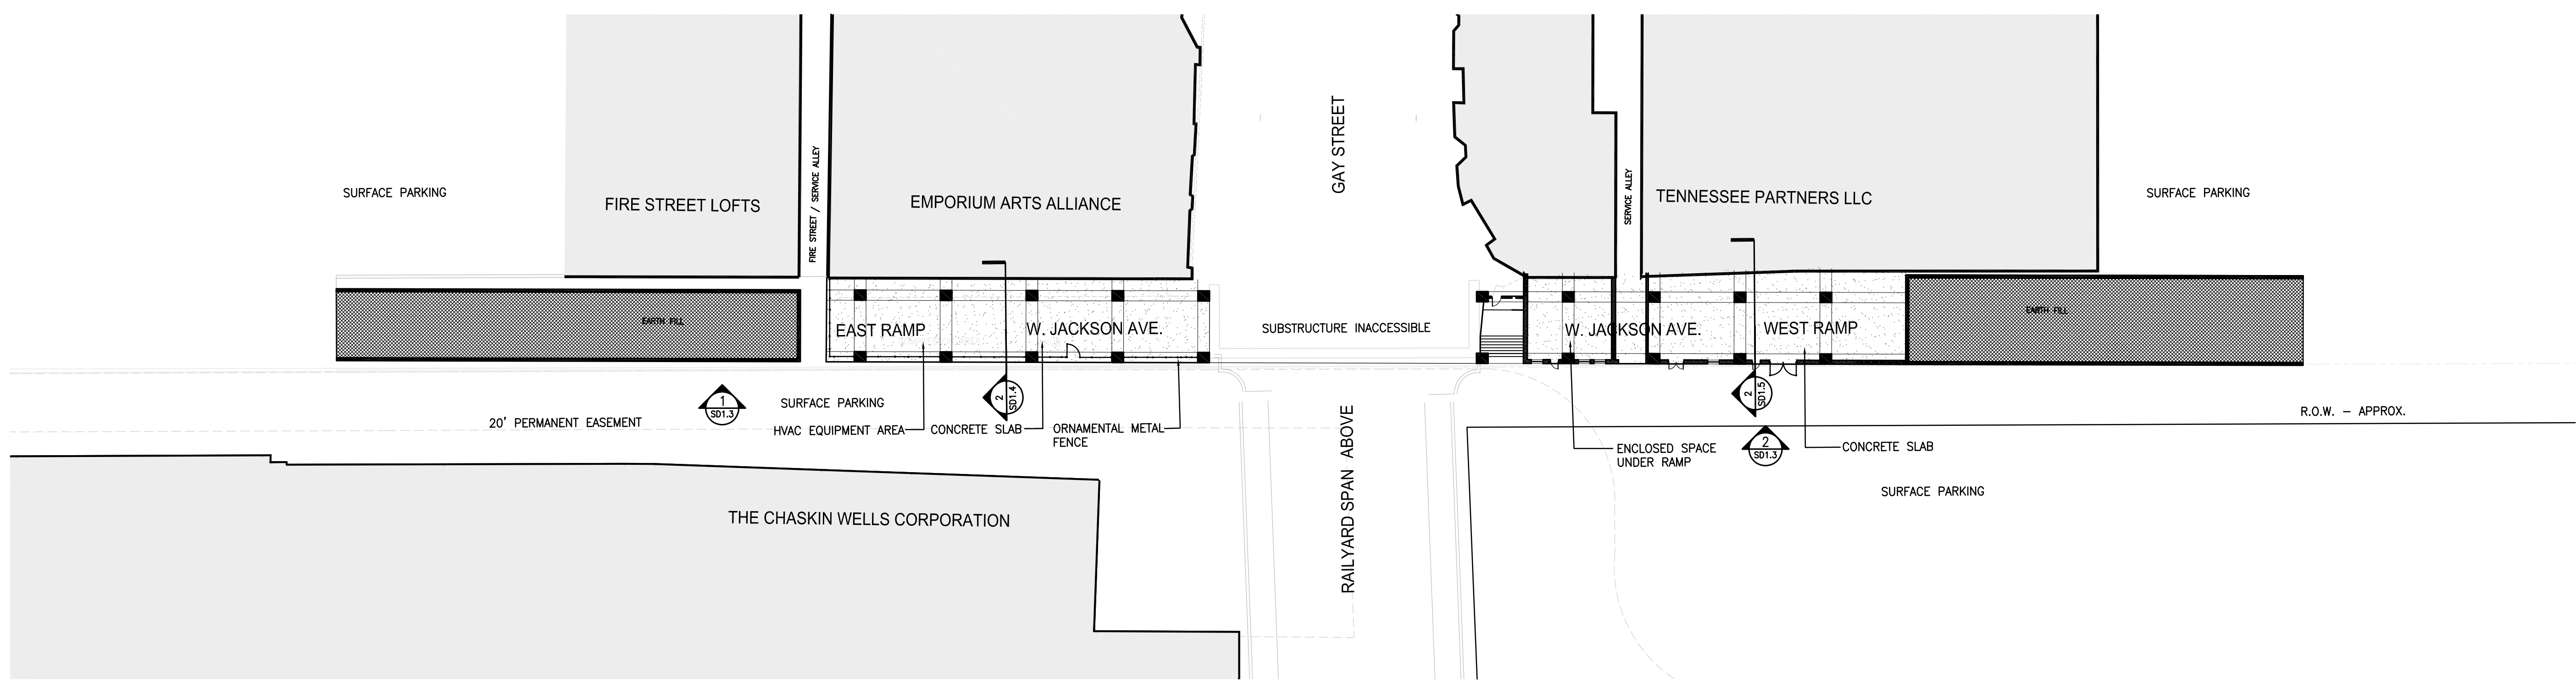

1 LOWER LEVEL PROPOSED RAMP PLAN  
SD1.2 SCALE: 1" = 30'-0"


NO.	DATE	REVISIONS	DESCRIPTION

 


JACKSON AVENUE RAMPS  
 VAUGHN & MELTON  
 KNOXVILLE, TN

- VM**  
Vaughn & Melton
- Asheville, NC 828-253-2796
  - Charlotte, NC 704-895-9051
  - Greeneville, TN 423-639-0271
  - Knoxville, TN 865-546-5800
  - Spartanburg, SC 864-574-4775
  - Lexington, KY 859-271-1483
  - Middlesboro, KY 606-248-6600
- www.vaughnmelton.com  
Copyright © 2005  
All Rights Reserved

DRAWN:	
CHECKED:	
JOB NO:	11014
SCALE:	1" = 30'-0"
DATE:	11-30-12
FILE NAME:	11014
DRAWING TITLE:	JACKSON AVENUE RAMP PROPOSED PLANS
DWG 2 OF 5	DRAWING NO: SD1.2

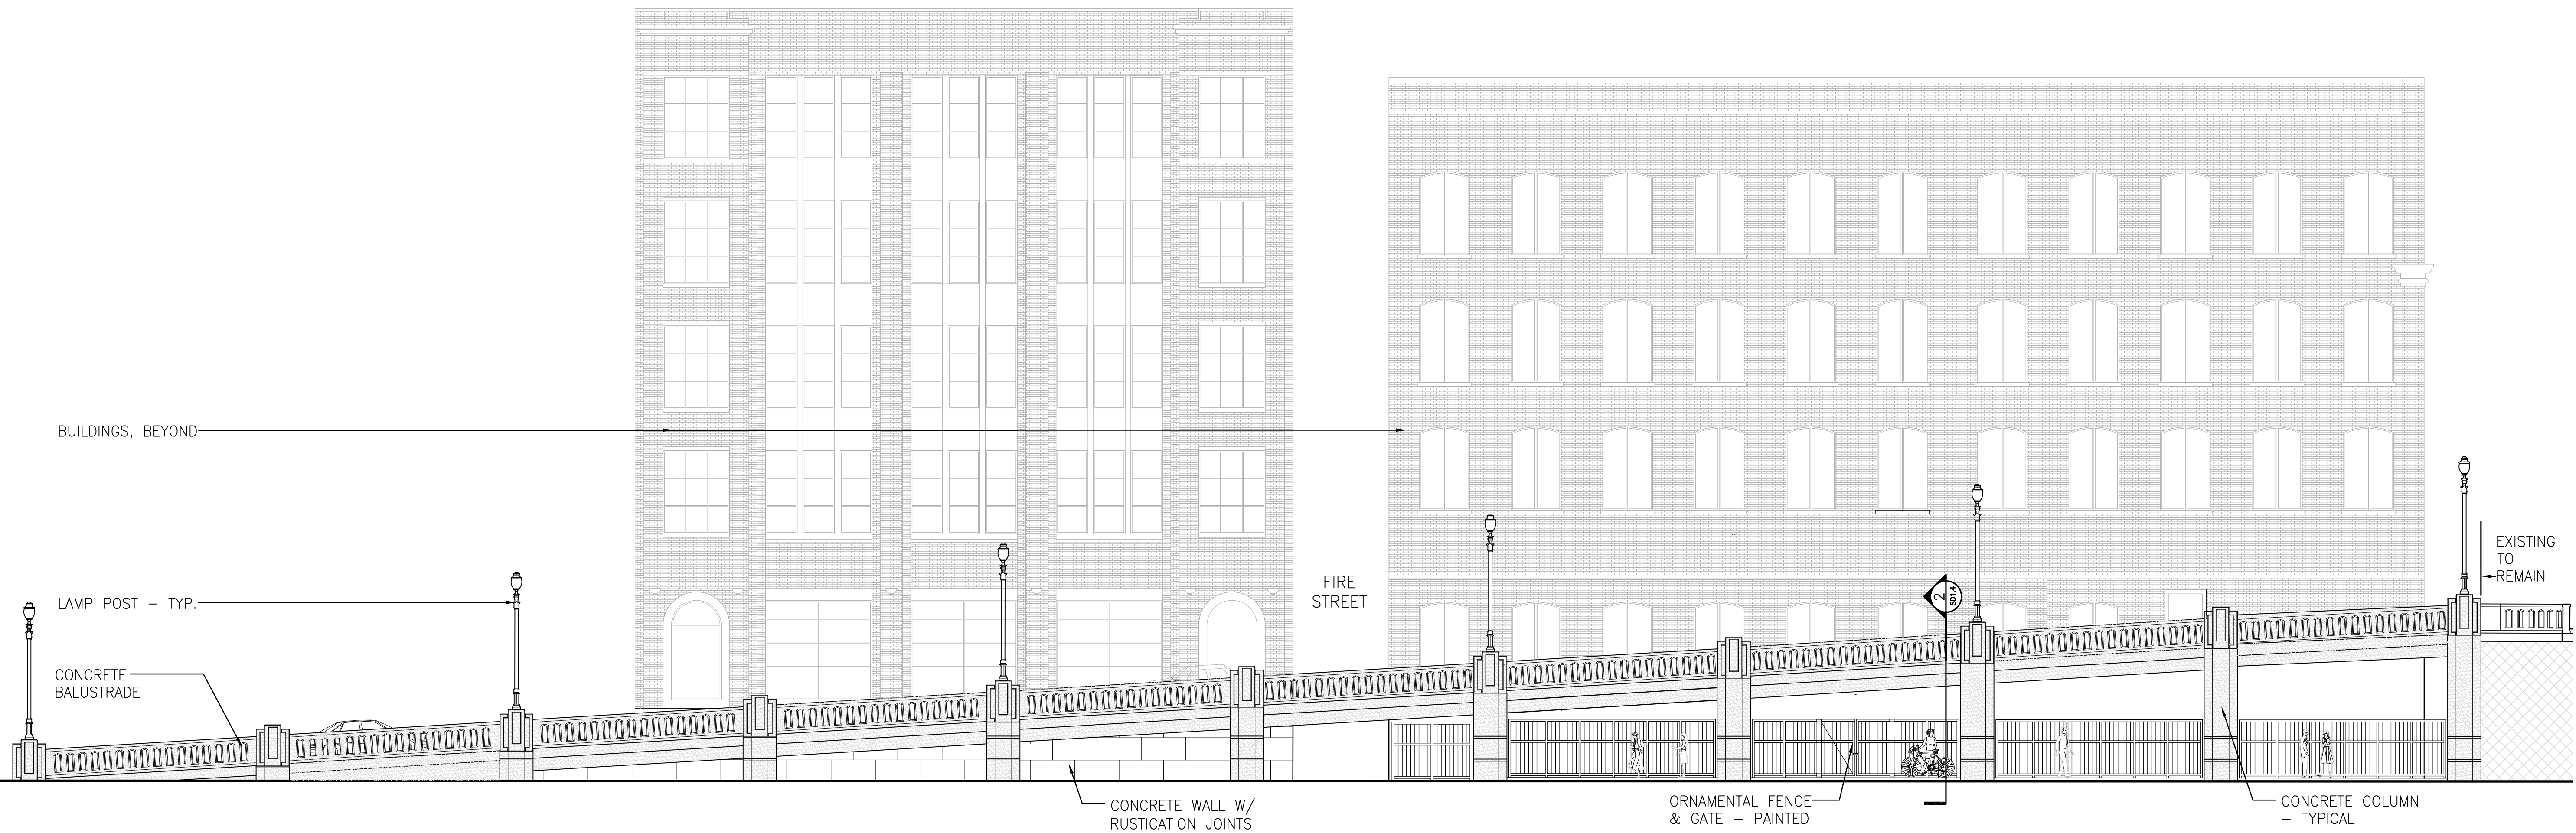


1 W. JACKSON AVENUE EAST RAMP NORTH ELEVATION  
SD1.3 SCALE: 1" = 10'-0"

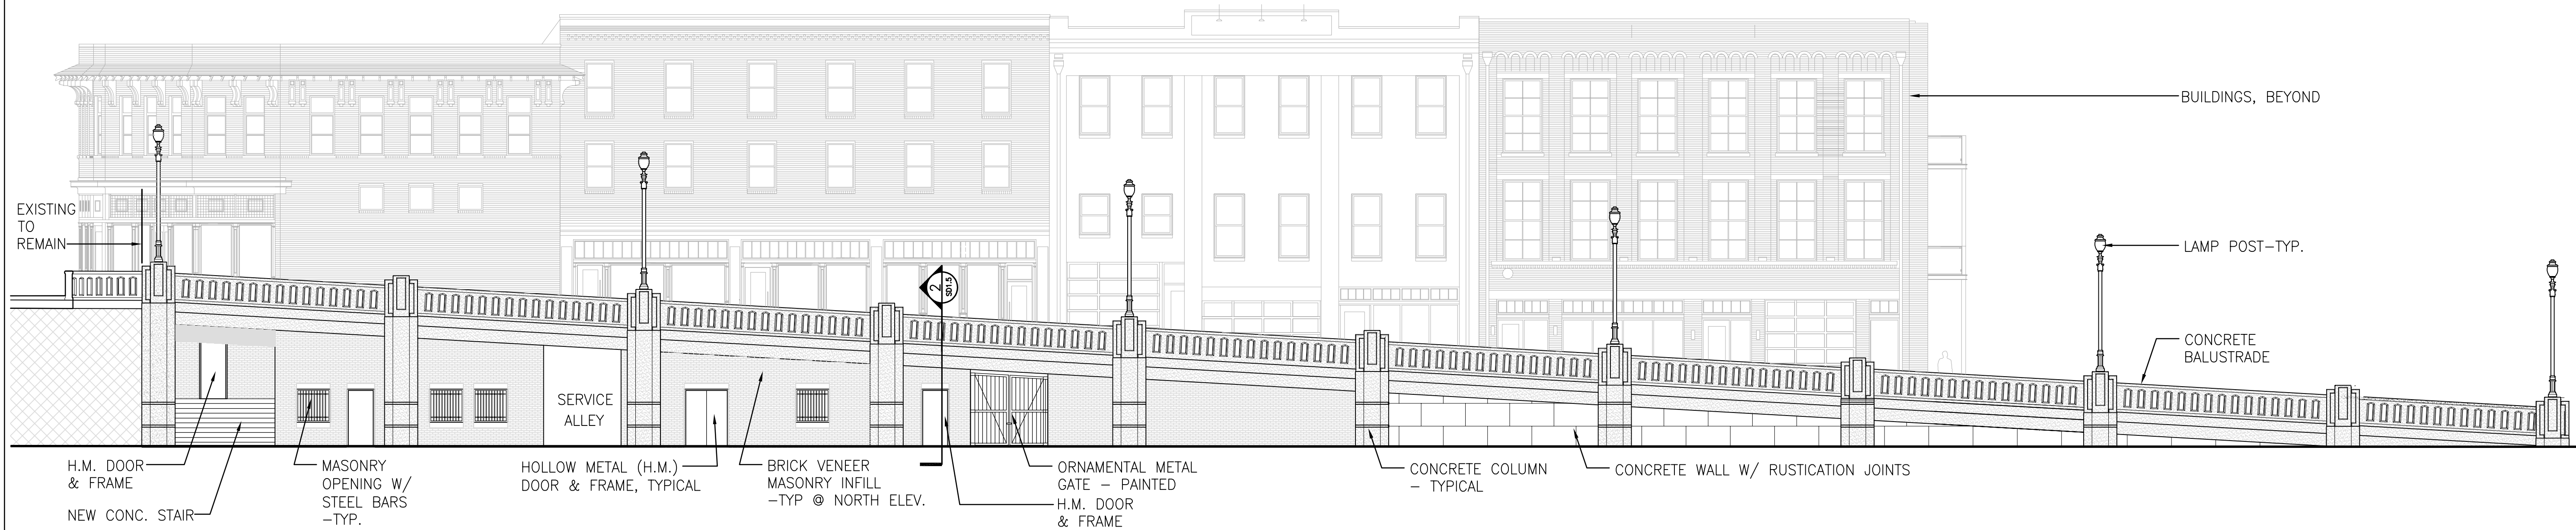

2 W. JACKSON AVENUE WEST RAMP NORTH ELEVATION  
SD1.3 SCALE: 1" = 10'-0"

**ROSS/FOWLER**  
ARCHITECTURE LANDSCAPE ARCHITECTURE


NO.	DATE	REVISIONS DESCRIPTION

 


JACKSON AVENUE RAMPS  
VAUGHN & MELTON  
KNOXVILLE, TN

- V&M**  
Vaughn & Melton
- Asheville, NC 828-253-2796
  - Charlotte, NC 704-895-9051
  - Greenville, TN 423-639-0271
  - Knoxville, TN 865-546-5800
  - Spartanburg, SC 864-574-4775
  - Lexington, KY 859-271-1483
  - Middlesboro, KY 606-248-6600
- www.vaughnmelton.com  
Copyright © 2005  
All Rights Reserved

DRAWN:	---
CHECKED:	---
JOB NO:	11014
SCALE:	AS SHOWN
DATE:	11-30-2012
FILE NAME:	11014
DRAWING TITLE:	JACKSON AVENUE RAMP ELEVATIONS PRELIM. DESIGN
DWG 3	DRAWING NO:
OF 5	SD1.3

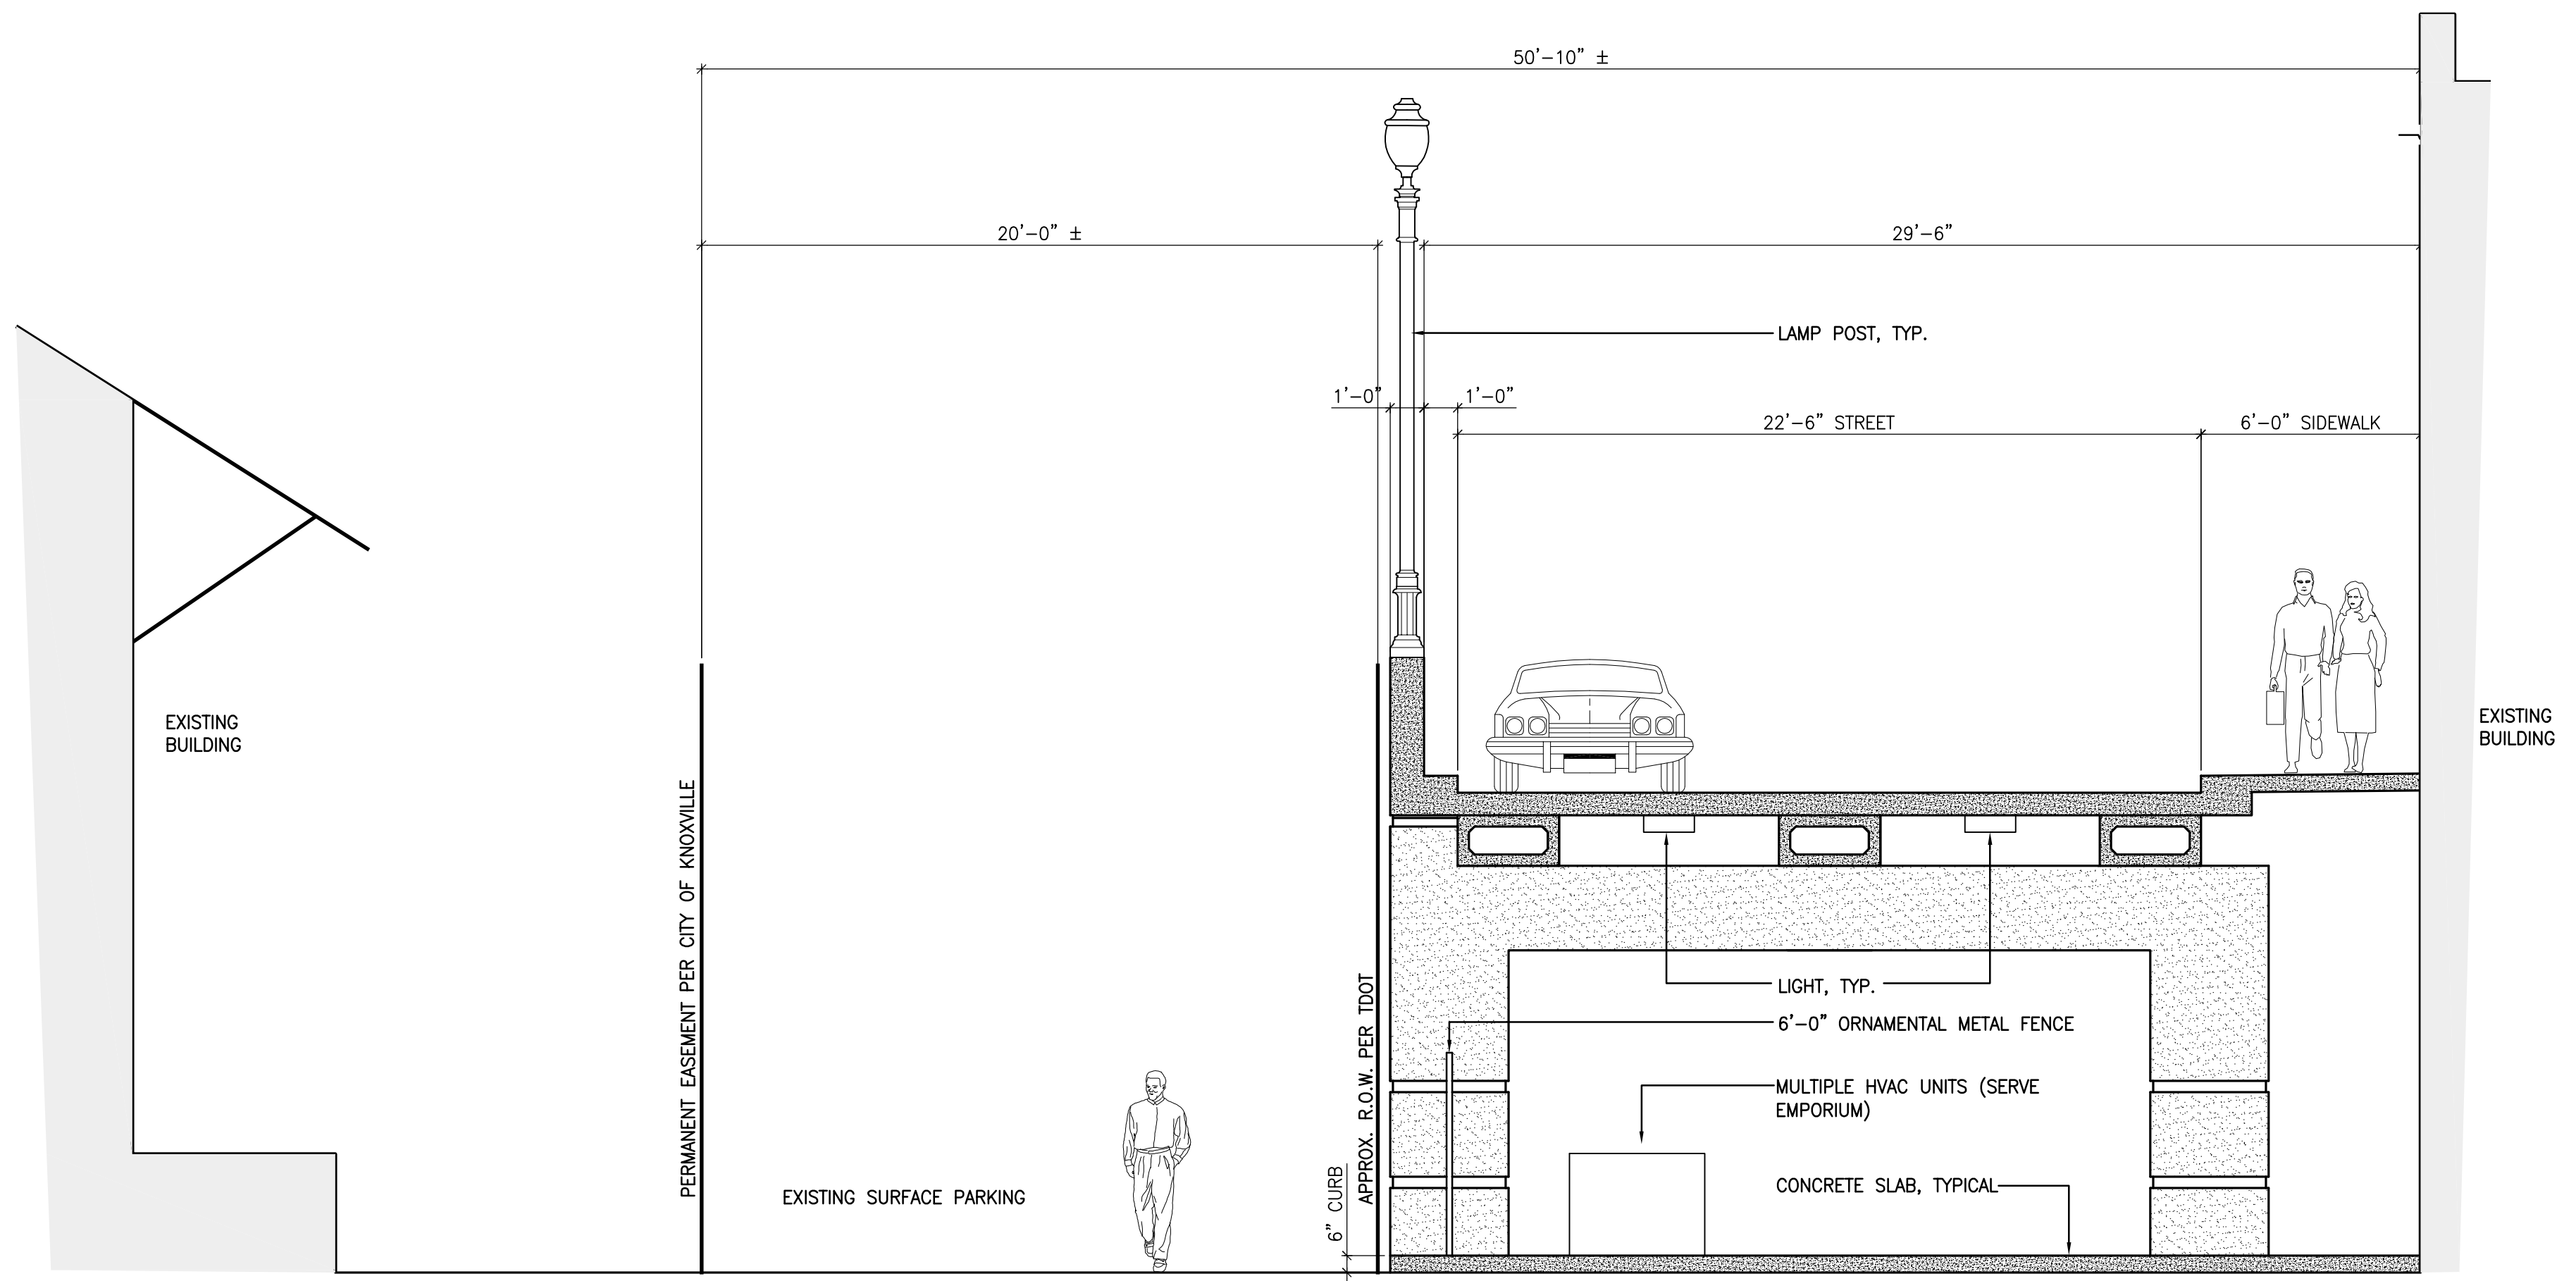


2 PROPOSED SECTION THROUGH JACKSON AVENUE EAST RAMP  
 SD1.4 SCALE: 1/4"=1'-0"

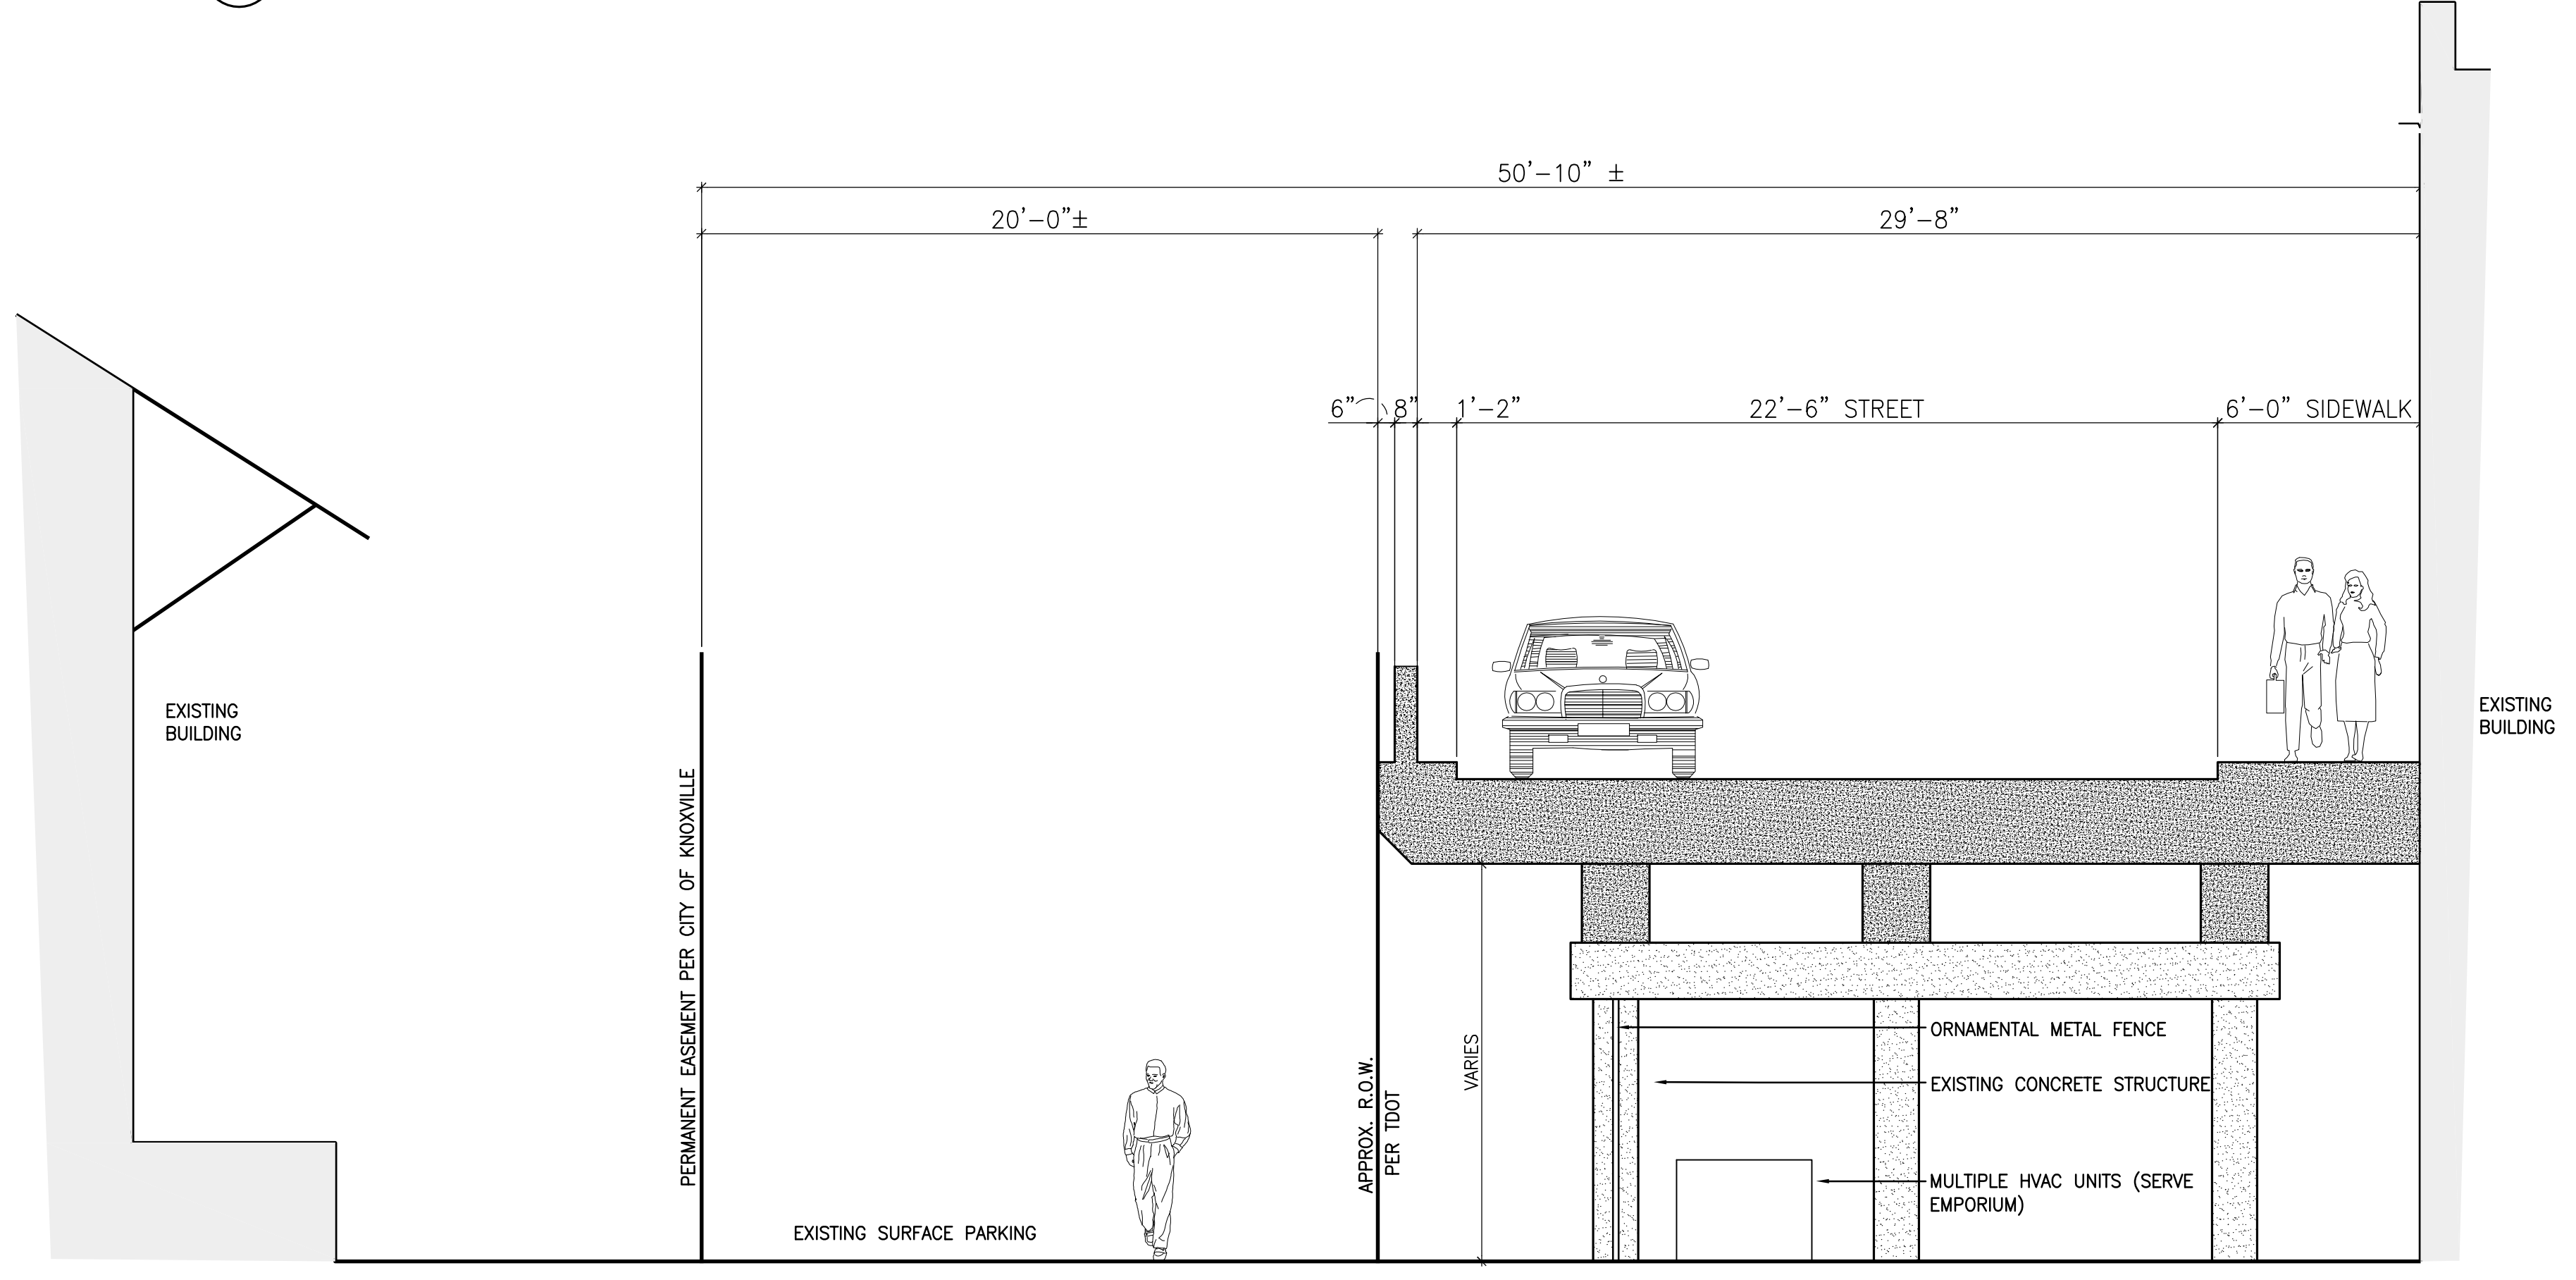

1 EXISTING SECTION THROUGH JACKSON AVENUE EAST RAMP  
 SD1.4 SCALE: 1/4"=1'-0"

NO.	DATE	REVISIONS	DESCRIPTION

 


JACKSON AVENUE RAMPS  
 VAUGHN & MELTON  
 KNOXVILLE, TN

**VM**  
 Vaughn & Melton


- Asheville, NC 828-253-2796
- Charlotte, NC 704-895-9051
- Greeneville, TN 423-639-0271
- Knoxville, TN 865-546-5800
- Spartanburg, SC 864-574-4775
- Lexington, KY 859-271-1483
- Middlesboro, KY 606-248-6600

www.vaughnmelton.com  
 Copyright © 2005  
 All Rights Reserved

DRAWN:	
CHECKED:	
JOB NO:	11014
SCALE:	1/4" = 1'-0"
DATE:	11-30-12
FILE NAME:	11014SD14
DRAWING TITLE:	JACKSON AVENUE EAST RAMP SECTIONS
DWG 4	DRAWING NO:
OF 5	SD1.4

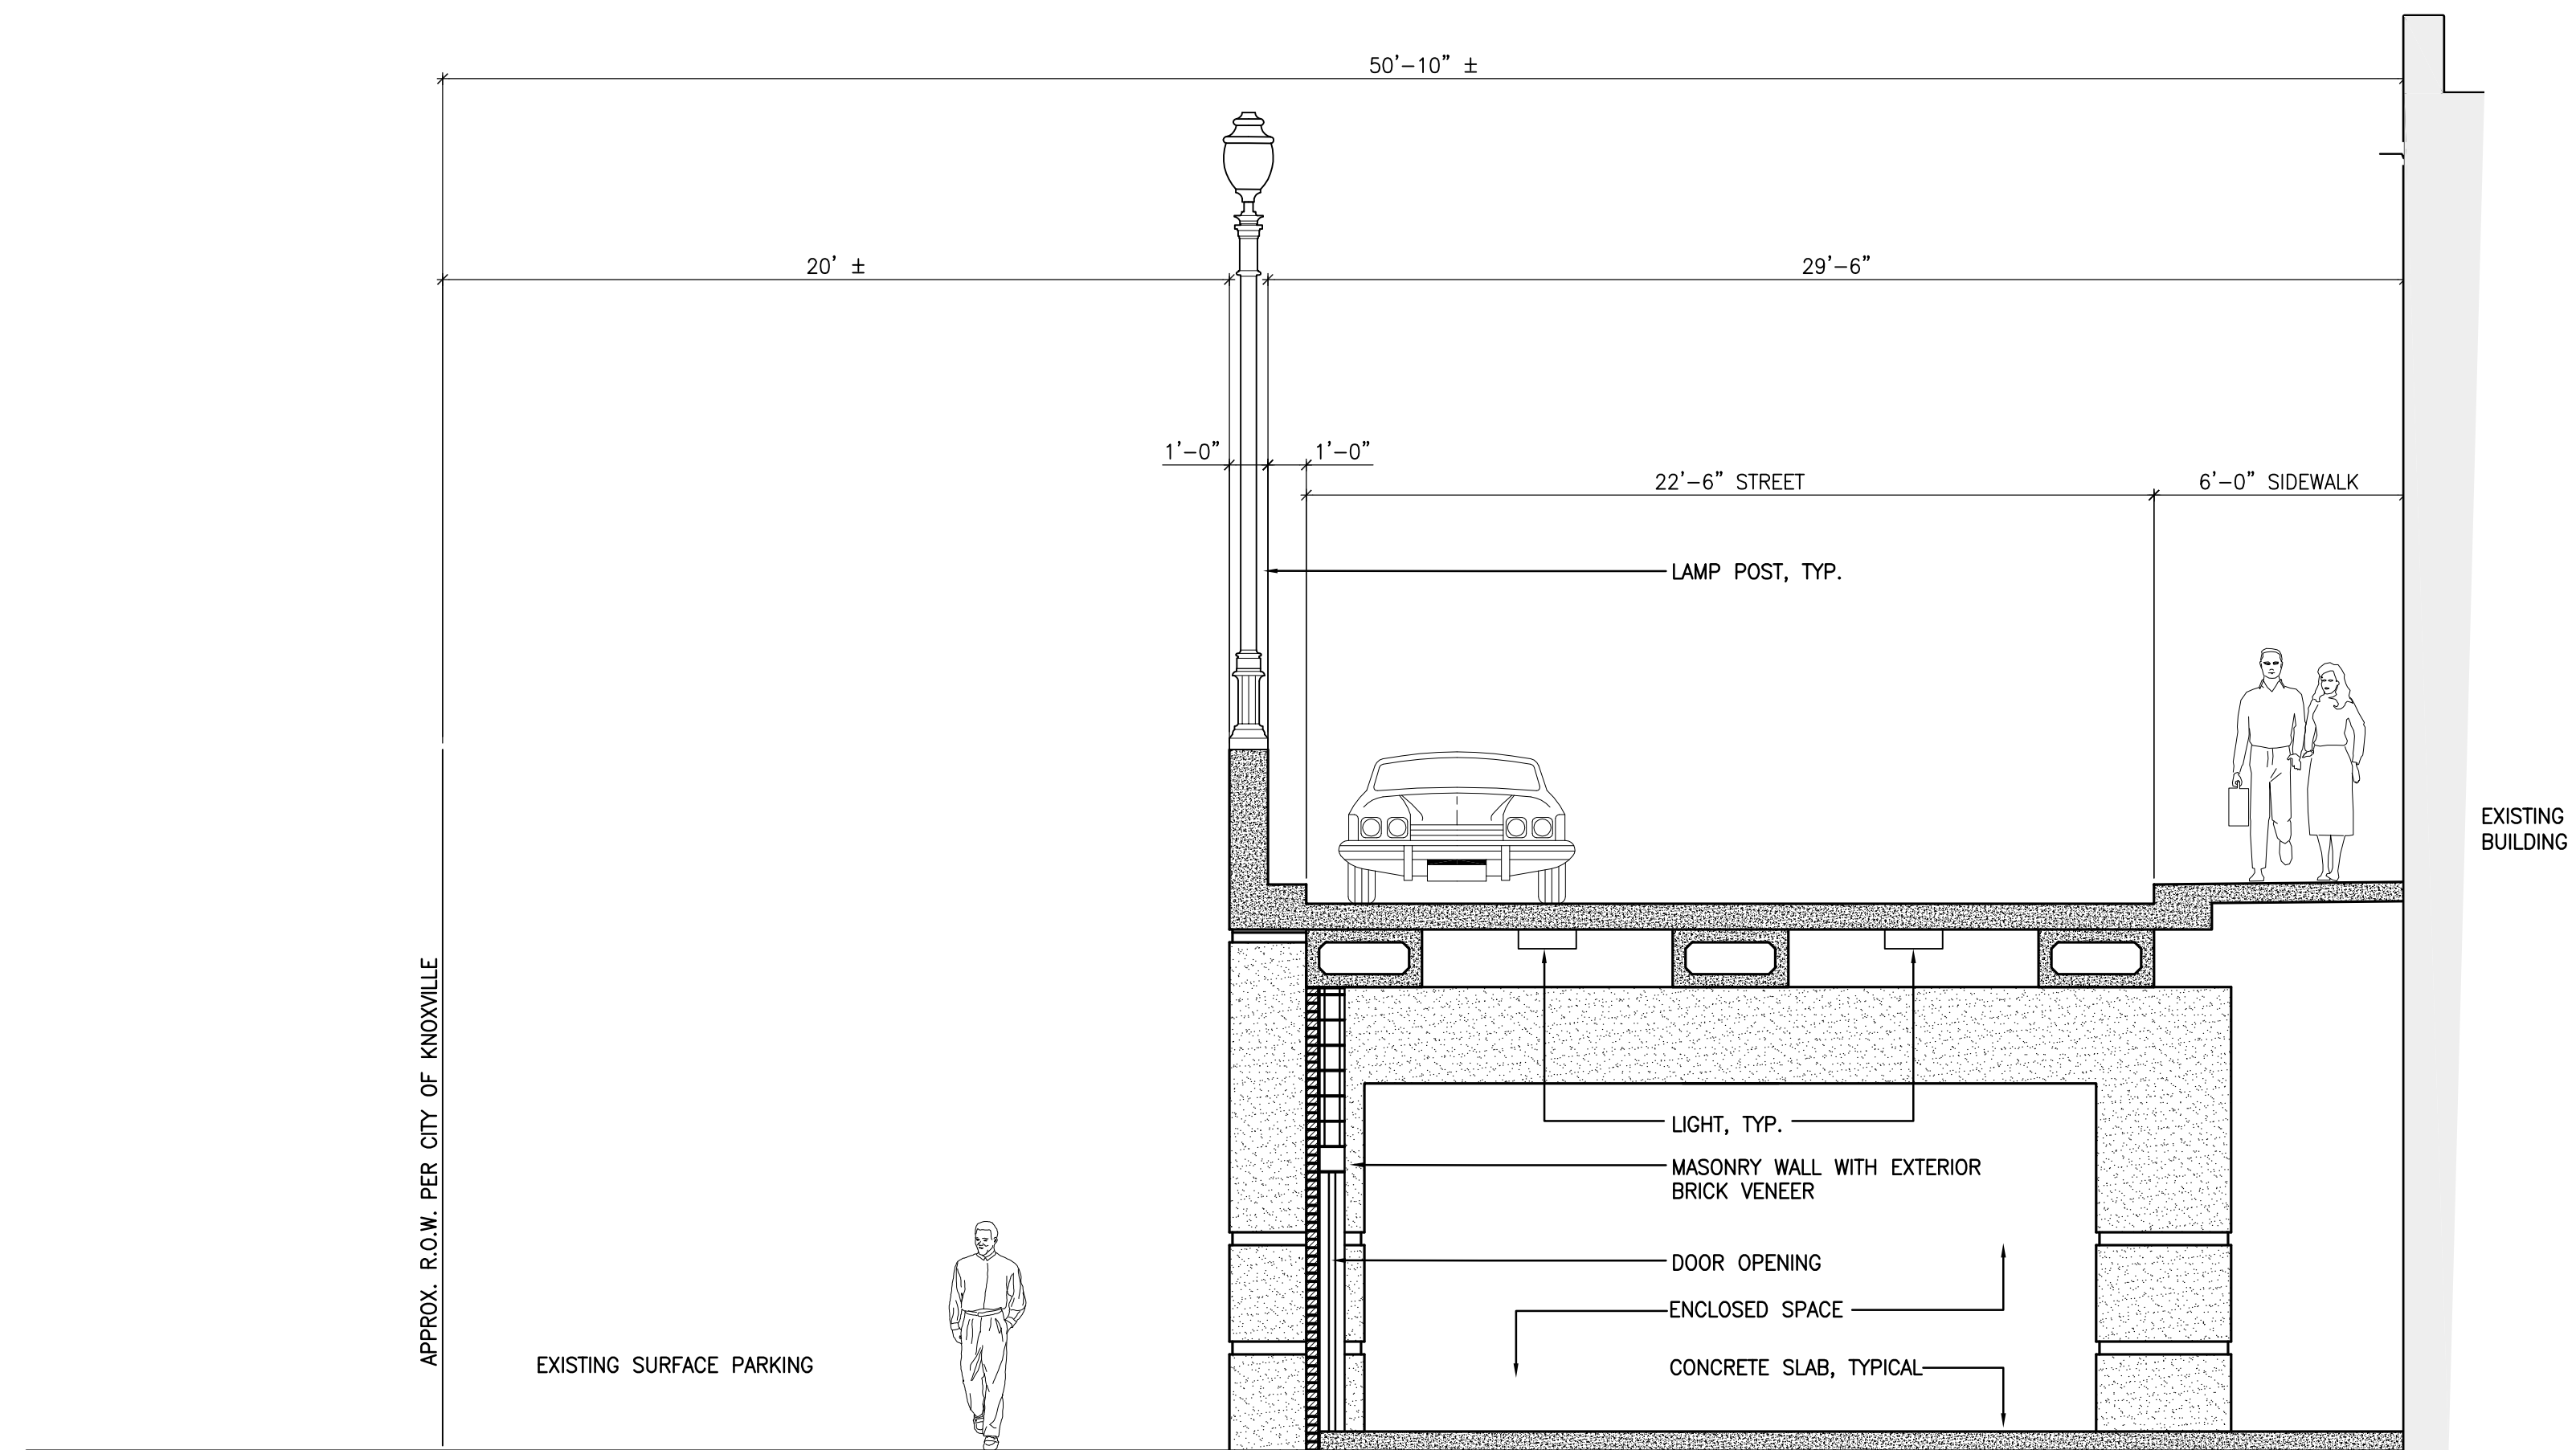


2 PROPOSED SECTION THROUGH JACKSON AVENUE WEST RAMP  
 SD1.5 SCALE: 1/4"=1'-0"

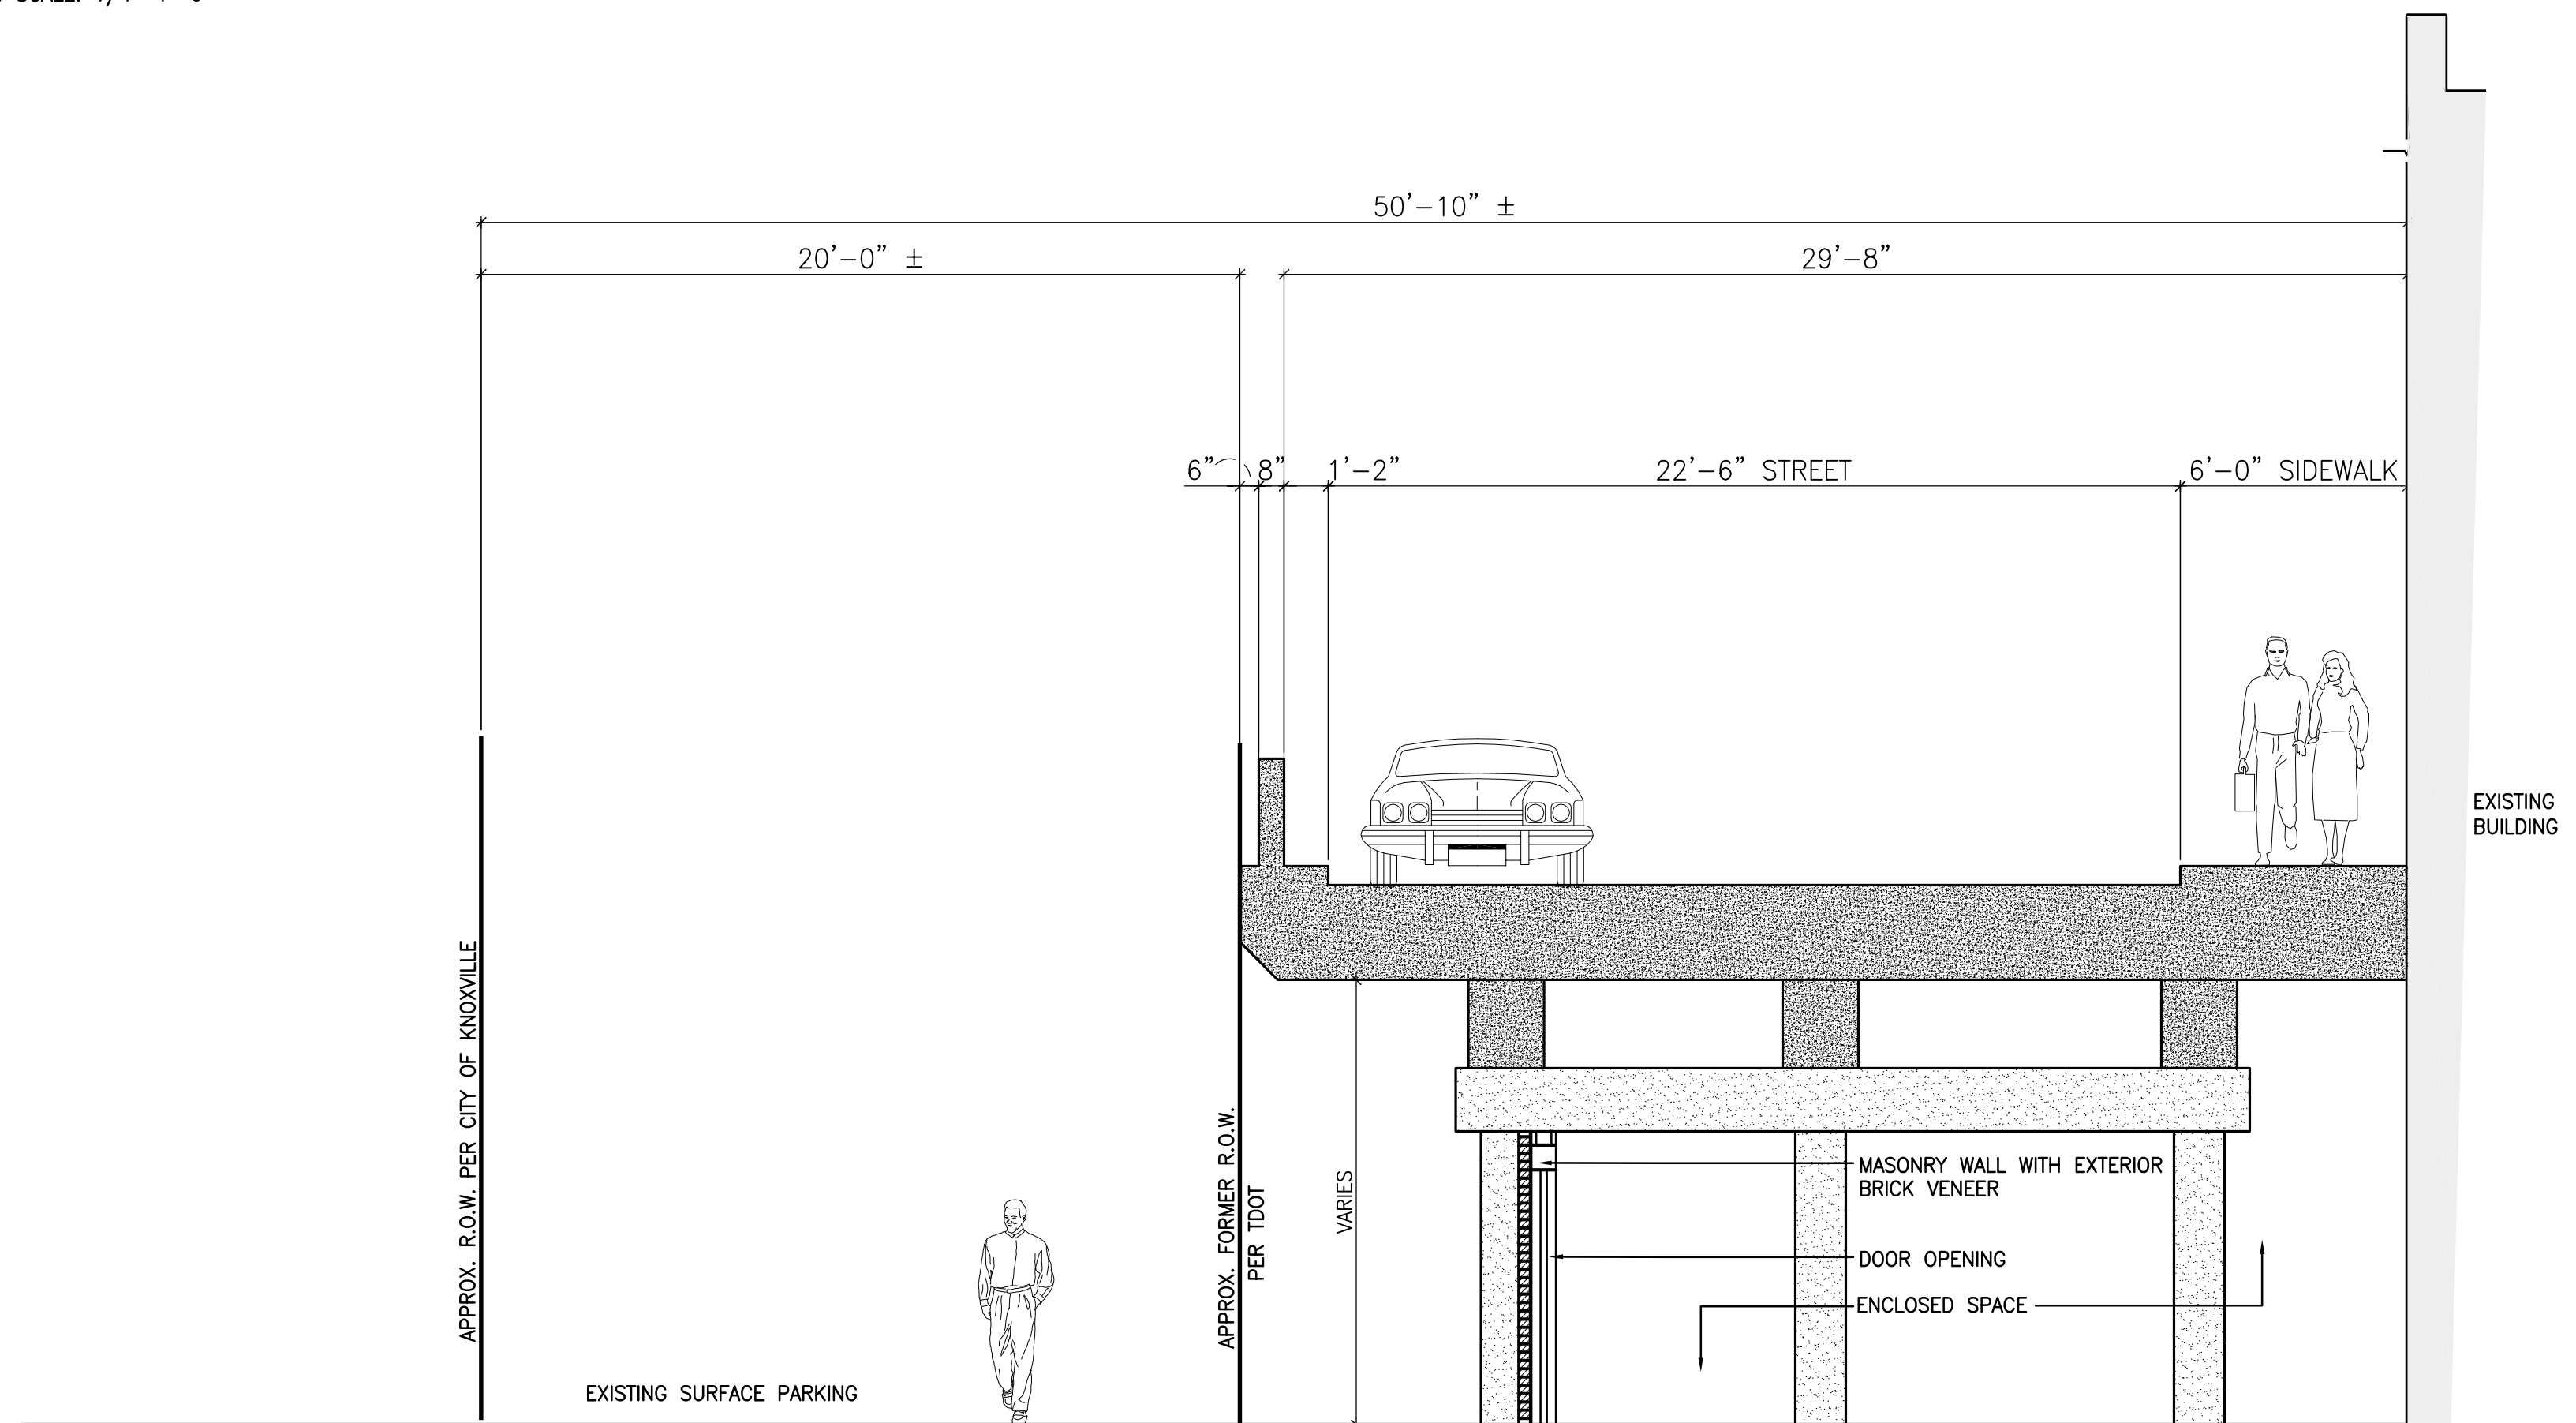

1 EXISTING SECTION THROUGH JACKSON AVENUE WEST RAMP  
 SD1.5 SCALE: 1/4"=1'-0"

REVISIONS	
NO.	DESCRIPTION

 

JACKSON AVENUE RAMP  
 VAUGHN & MELTON  
 KNOXVILLE, TN

**V&M**  
 Vaughn & Melton

- Asheville, NC 828-253-2796
- Charlotte, NC 704-895-9051
- Greenville, TN 423-639-0271
- Knoxville, TN 865-546-5800
- Spartanburg, SC 864-574-4775
- Lexington, KY 859-271-1483
- Middlesboro, KY 606-248-6600

www.vaughnmelton.com  
 Copyright © 2005  
 All Rights Reserved

DRAWN: _____	
CHECKED: ---	
JOB NO: 11014	
SCALE: 1/4" = 1'-0"	
DATE: 11-30-12	
FILE NAME: 11014SD15	
DRAWING TITLE: JACKSON AVENUE WEST RAMP SECTIONS	
DWG 5	DRAWING NO:
OF 5	SD1.5