





# Jackson Avenue Ramps Project

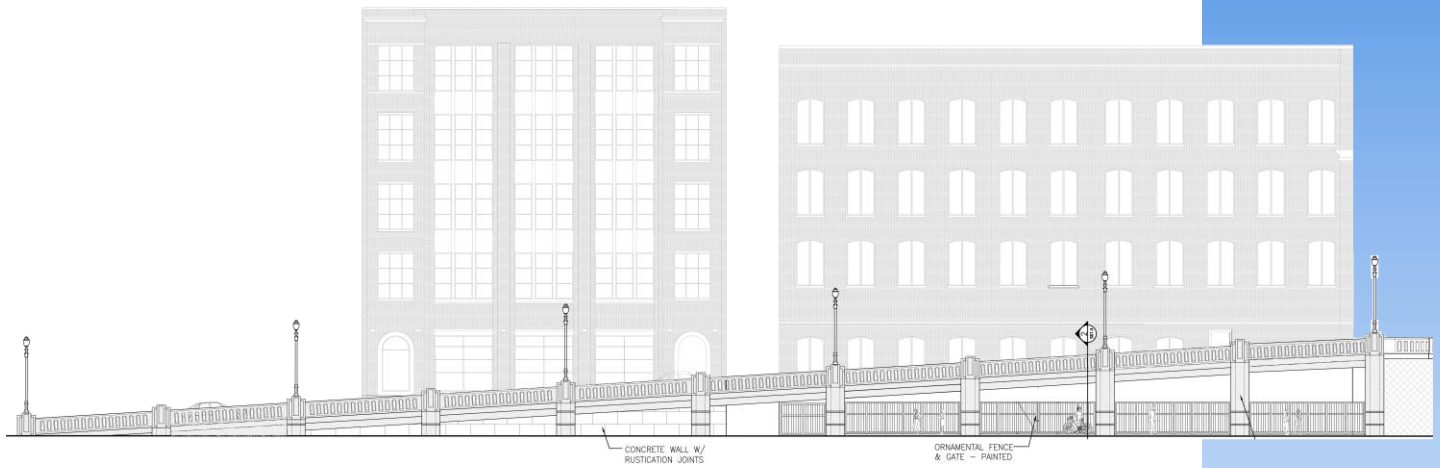

W. JACKSON AVENUE EAST RAMP NORTH ELEVATION

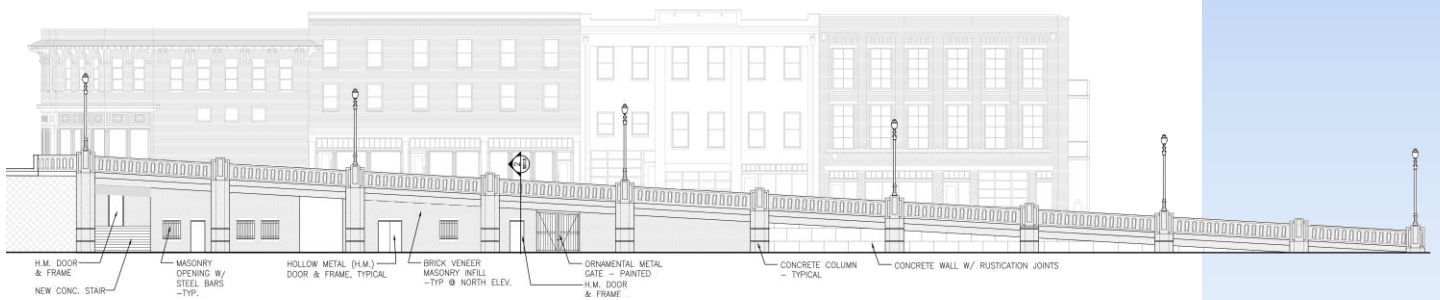

W. JACKSON AVENUE WEST RAMP NORTH ELEVATION

**Project Description:** The Jackson Avenue Ramps are included within the TDOT Bridge Inventory and are inspected on a biannual basis. The poor rating of the ramps resulted in qualification for participation in the federal bridge replacement program. Because TDOT is allowing local agencies to administer projects that affect local streets, the City will administer all phases of this project.

**Schedule:**

Bid Opening: May 9, 2019

Notice to Proceed:

Contract Completion Date:

**Current Contract Price:** \$

**Engineering Department June 2019 Status:** The awarding of a construction contract is scheduled to be considered at the June 18, 2019 City Council Meeting.

**Project Designer:** Vaughn & Melton Consulting Engineers, Inc.

**Construction Contractor:**

**City of Knoxville Contact**

**Construction Engineer:** Robin L. Tipton, PE (865) 215-6100



CITY OF KNOXVILLE  
Madeline Rogero, Mayor

James R. Hagerman, PE  
Director of Engineering