


6 SIDEPATH ALONG E. JACKSON @ BUILDING
SCALE: 1/4"=1'-0"



5 TRAIL TRANSITION SECTION ALONG FIRST CREEK
SCALE: 1/4"=1'-0"

04/29/2016

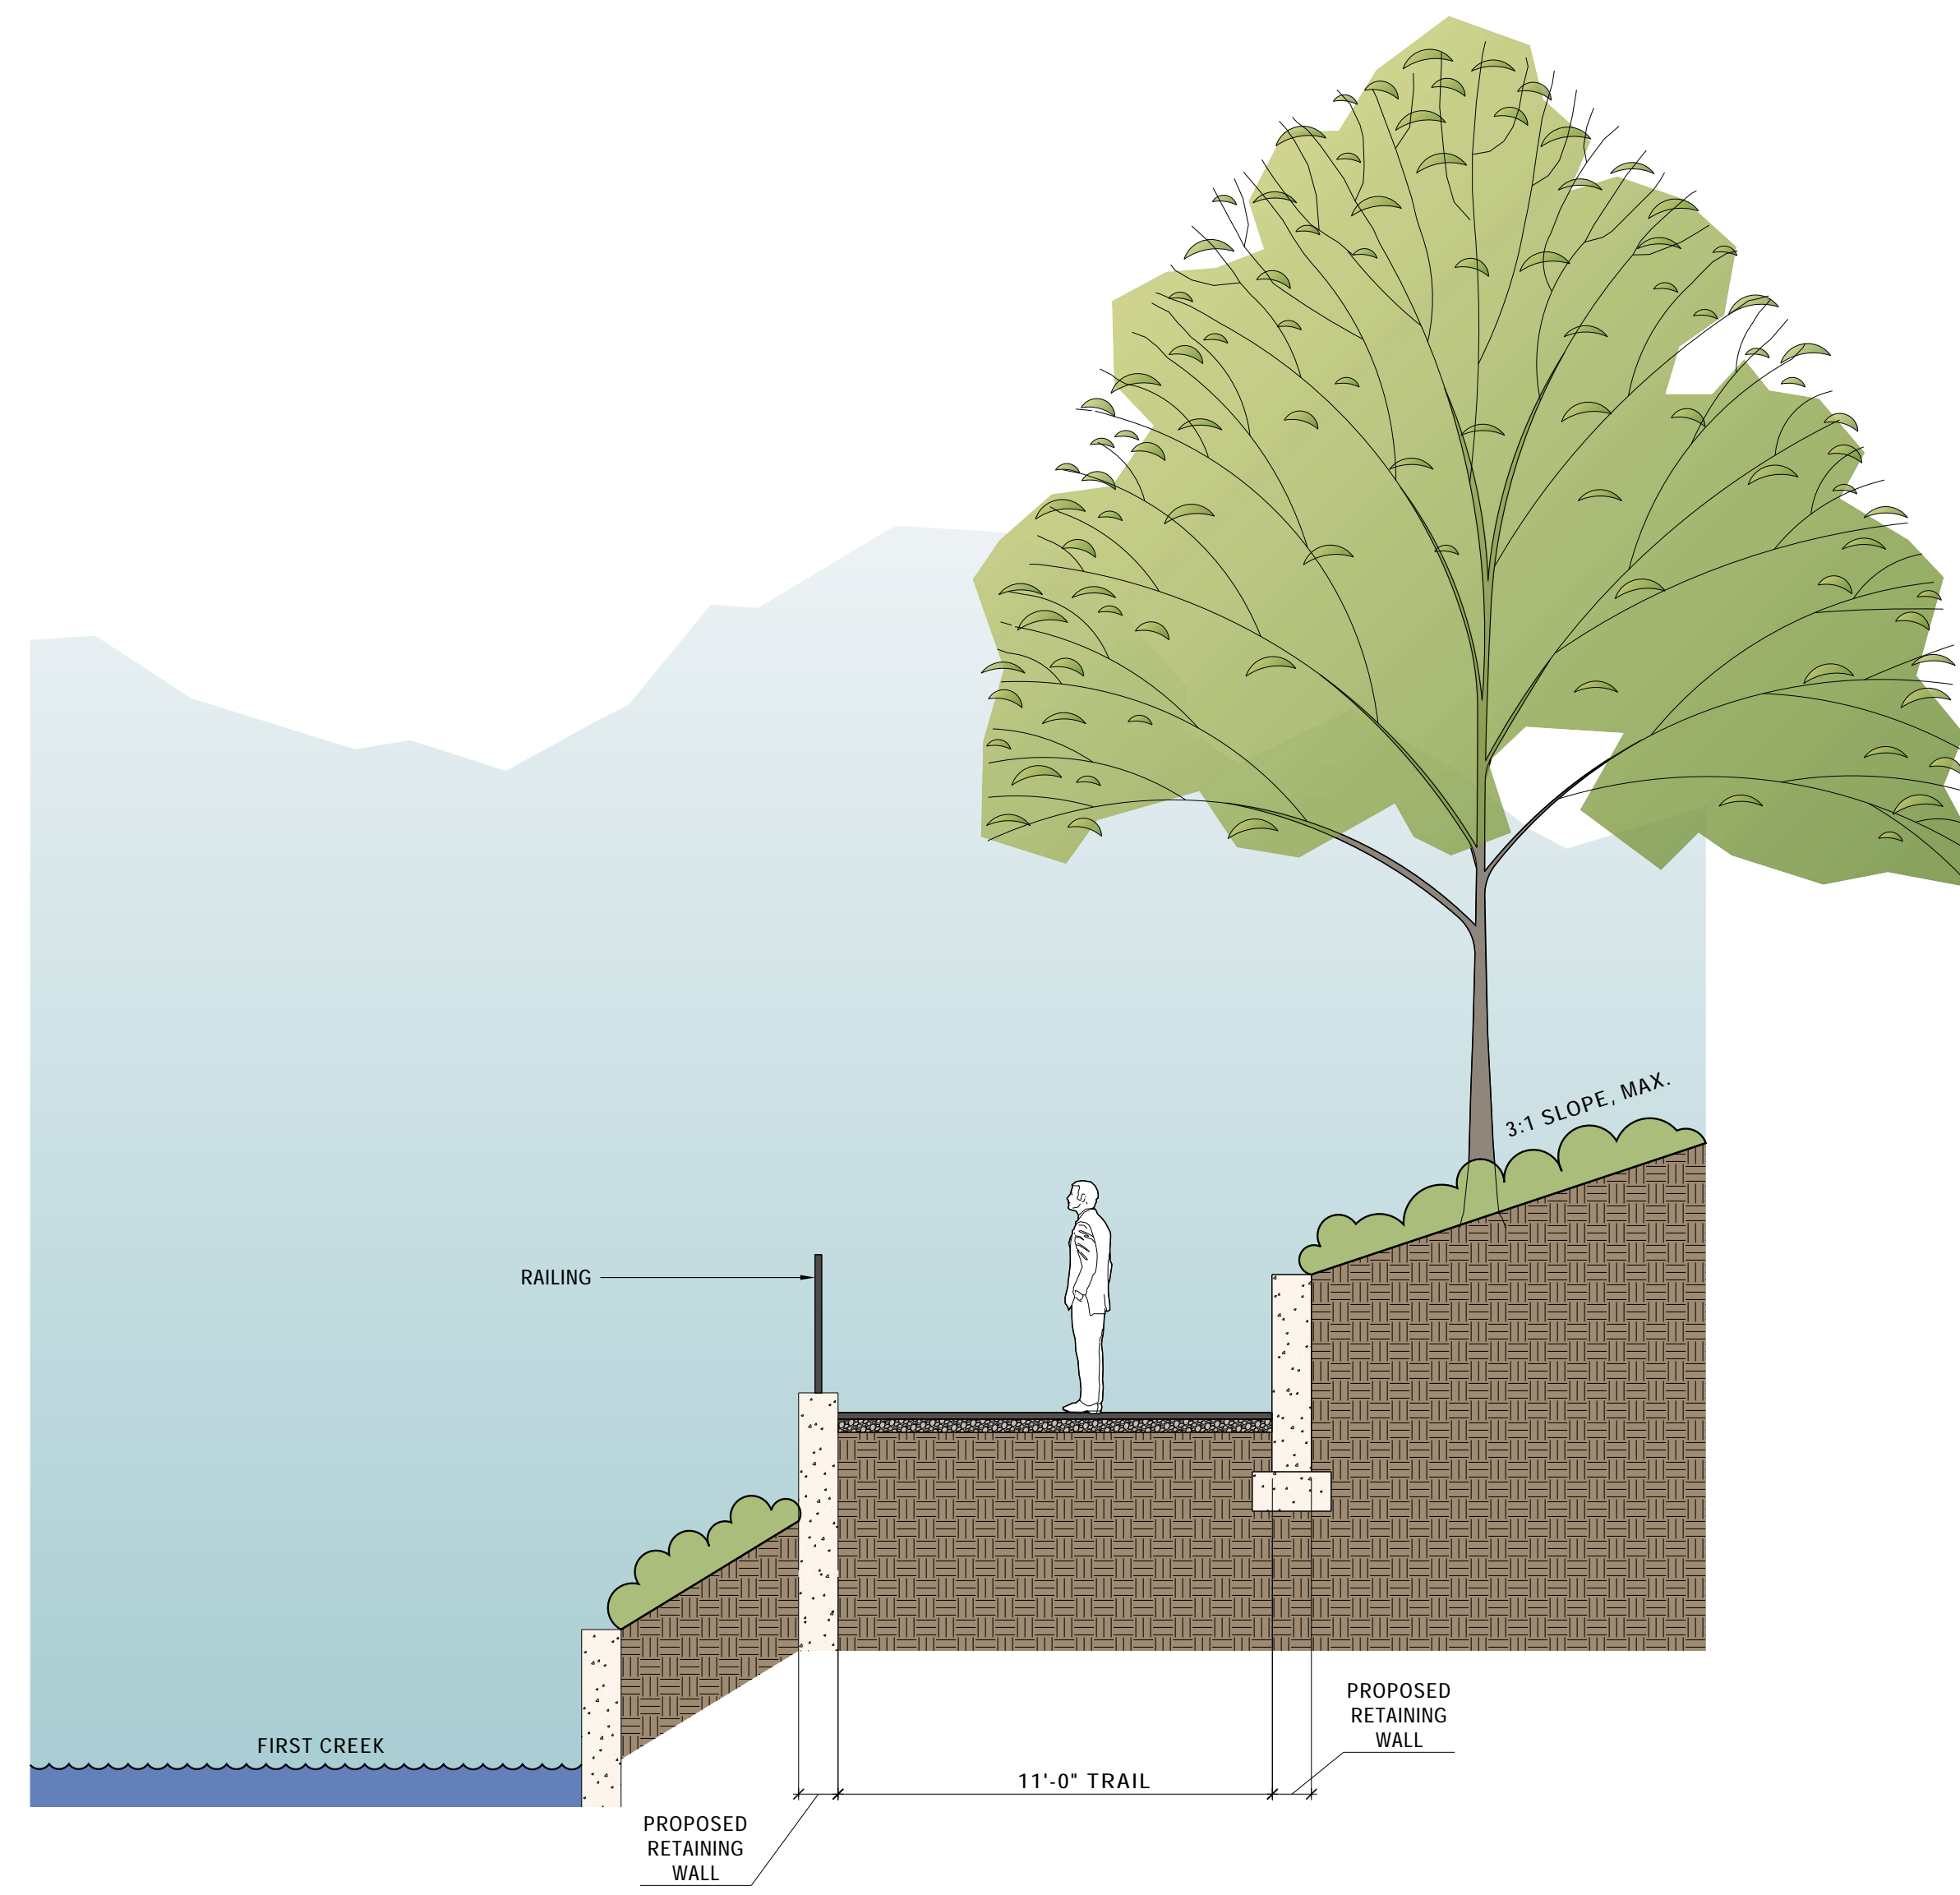

CORRIDOR SECTIONS - CORRIDOR I
FIRST CREEK GREENWAY – CASWELL PARK TO MORNINGSIDE GREENWAY
CITY OF KNOXVILLE



12.3

SECTIONS