


**12** TRAIL SECTION @ PARKING LOT / DRIVEWAY  
SCALE: 1/4"=1'-0"

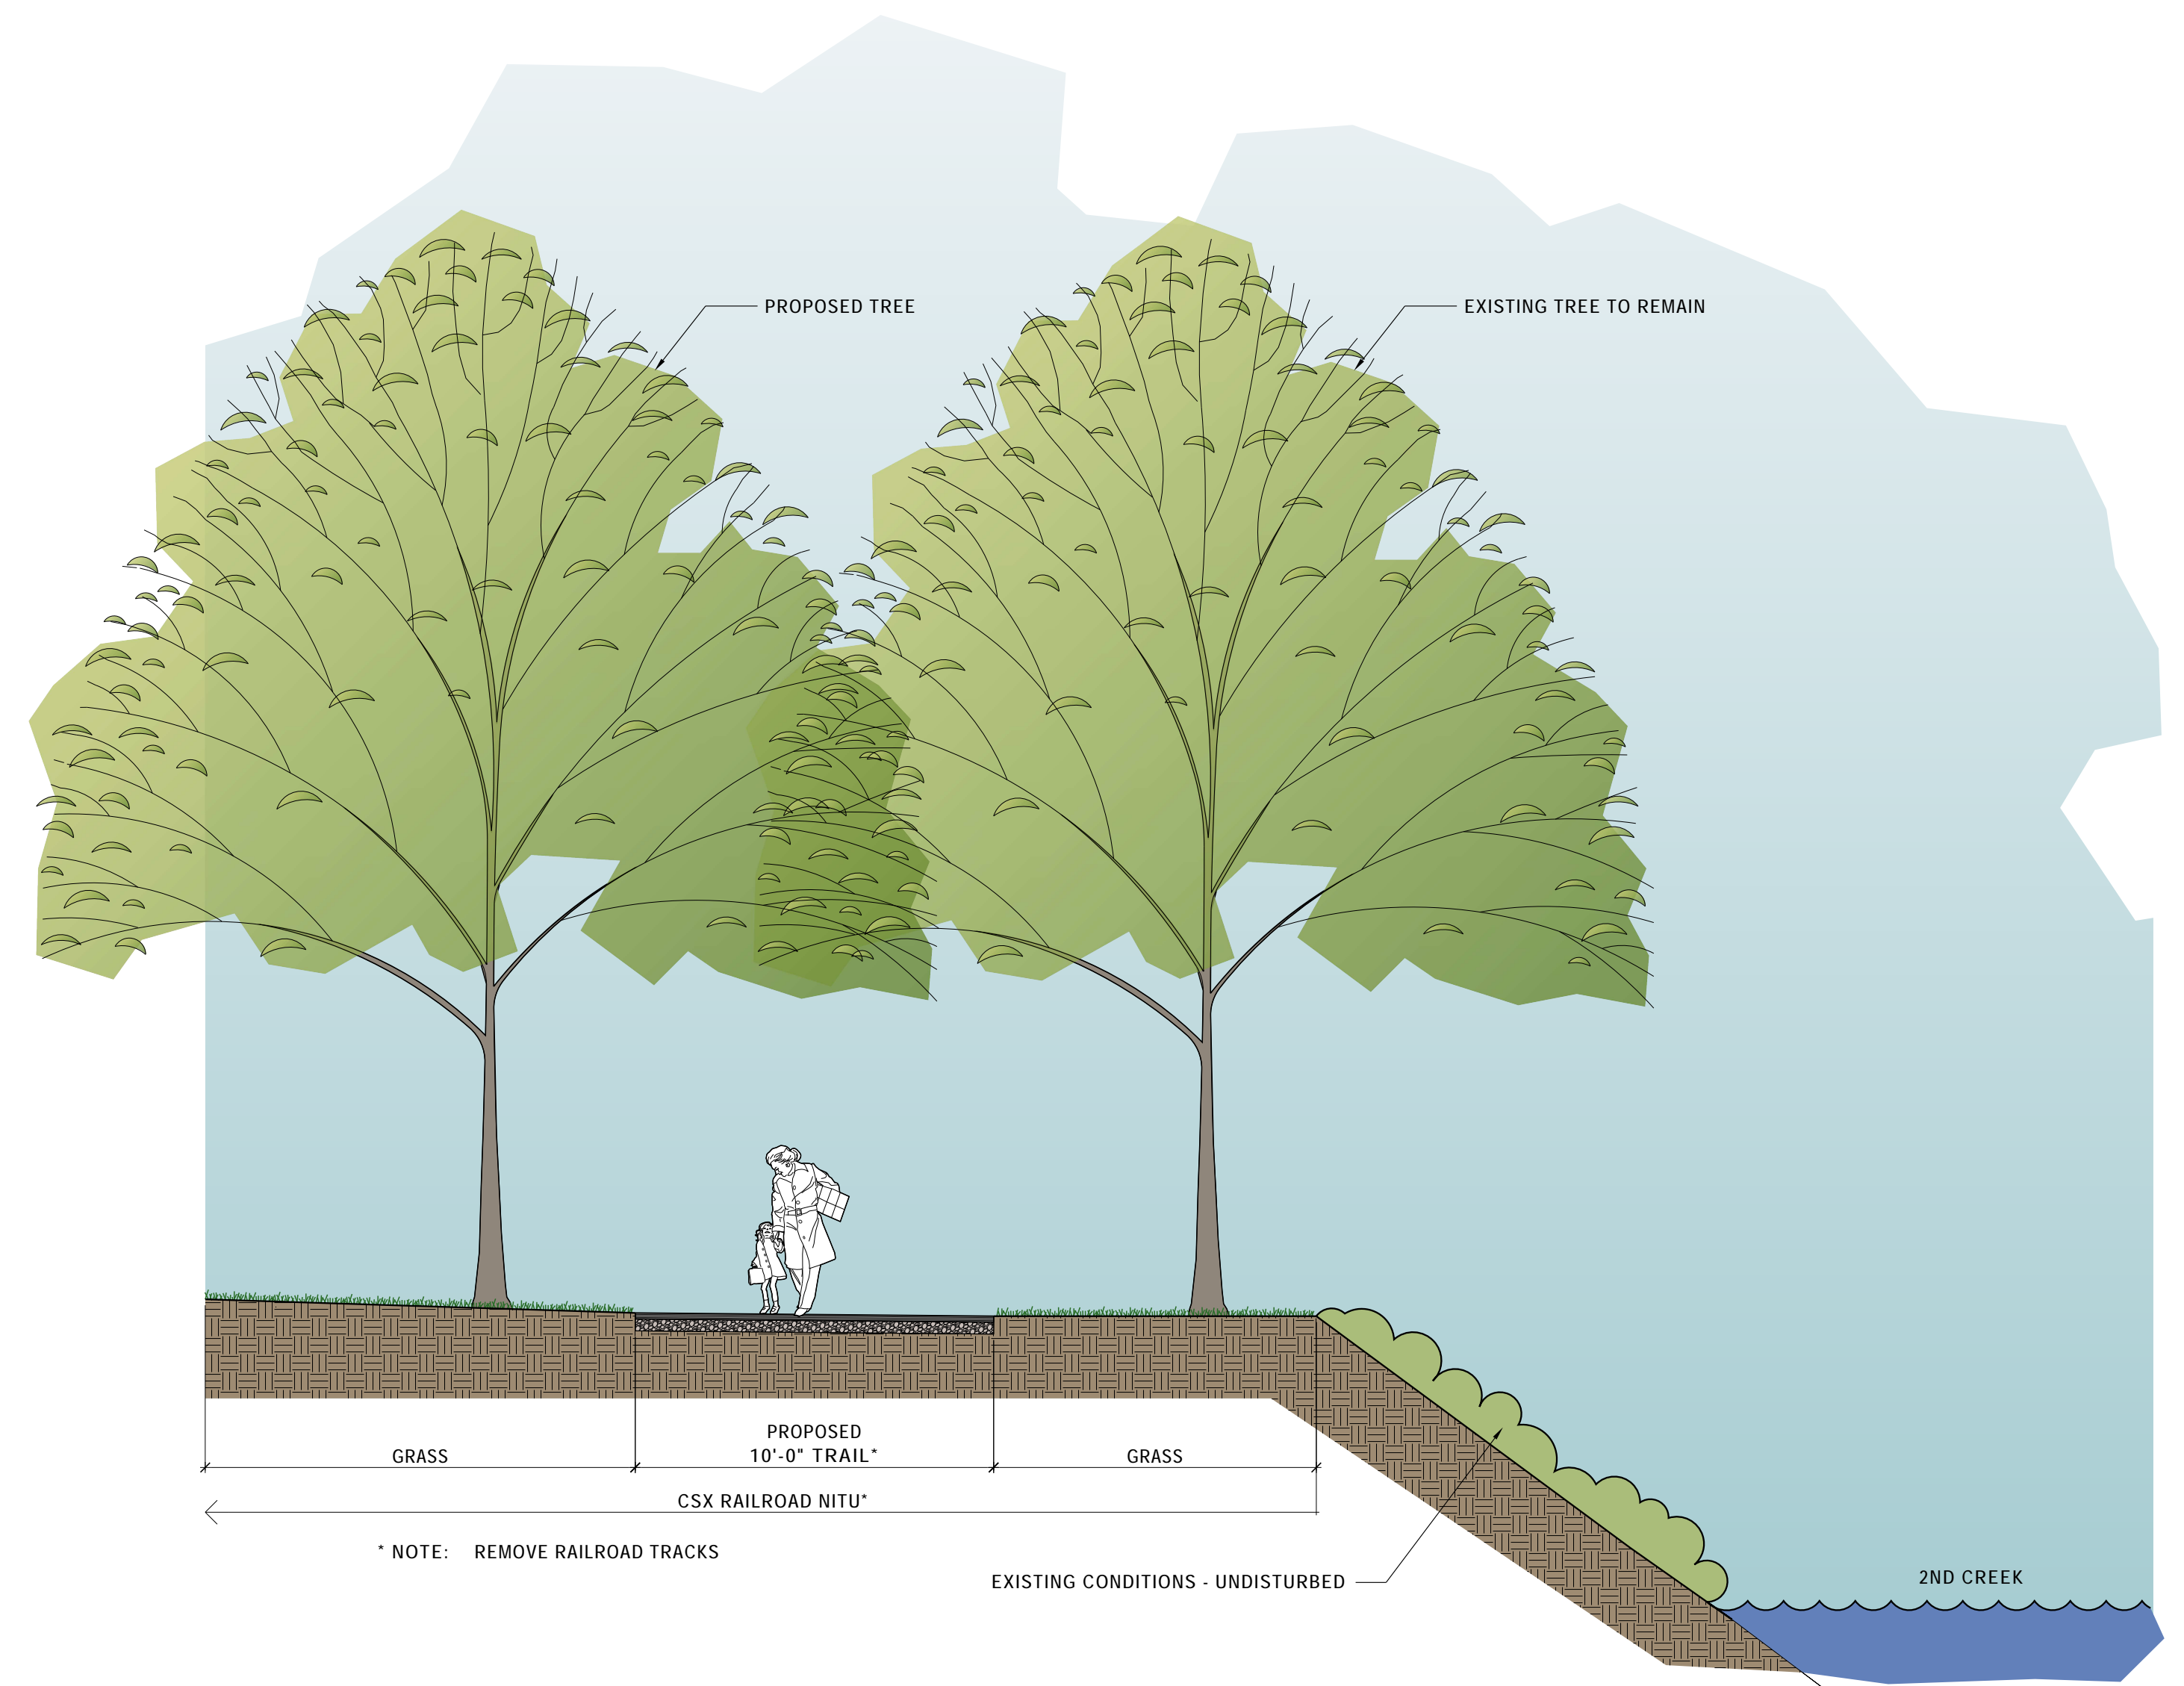

**11** TRAIL ALONG SECOND CREEK  
SCALE: 1/4"=1'-0"

\* "NITU" IS NOTICE OF INTERIM TRAIL USE

04/29/2016



# CORRIDOR SECTIONS - CORRIDOR D

## SECOND CREEK GREENWAY - WORLD'S FAIR PARK TO BAXTER AVENUE

### CITY OF KNOXVILLE



# D2.6

SECTIONS