


1 W. JACKSON AVENUE EAST RAMP ELEVATION
SD1.3 SCALE: 1" = 10'-0"

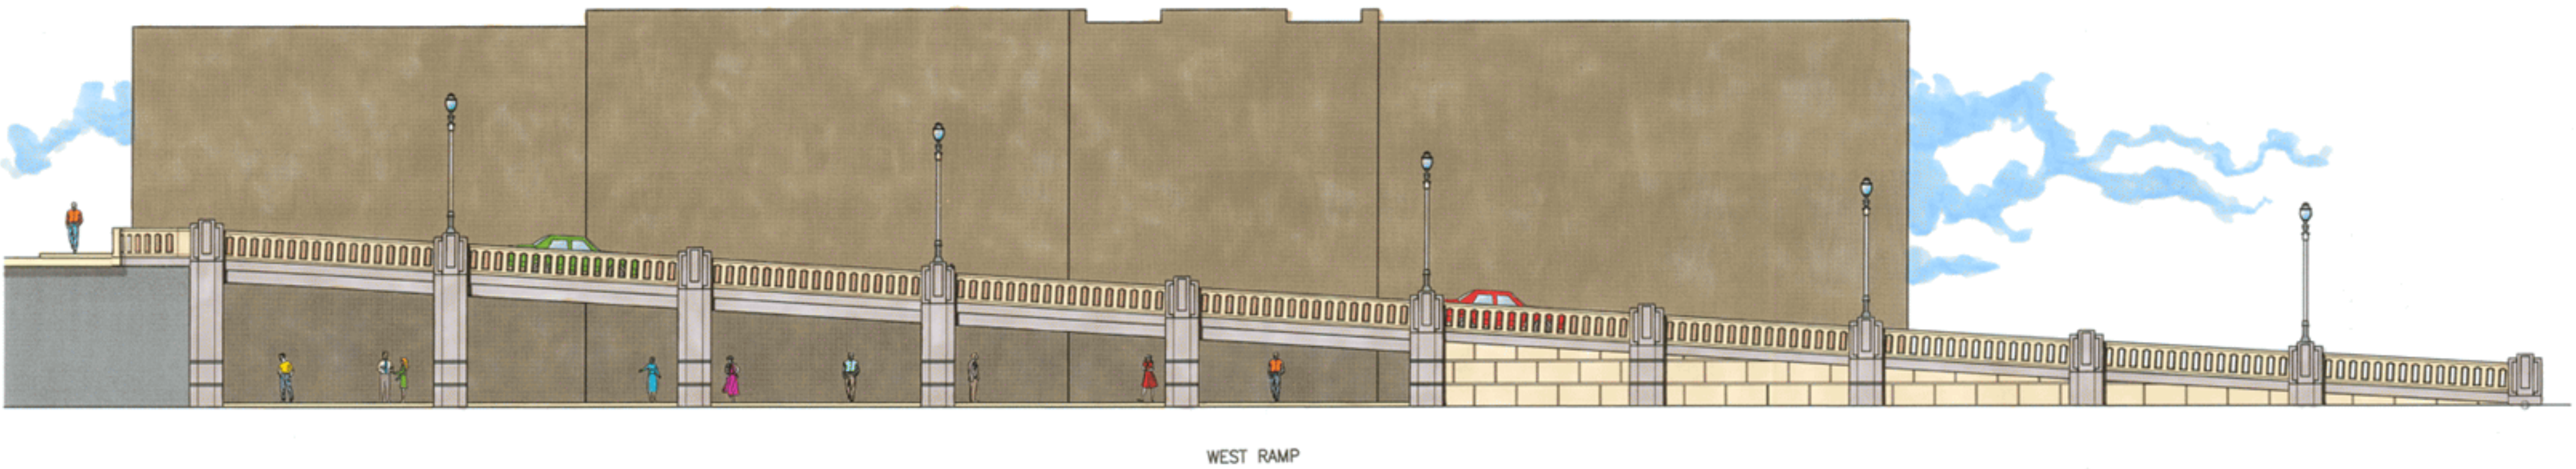

2 W. JACKSON AVENUE WEST RAMP ELEVATION
SD1.3 SCALE: 1" = 10'-0"

NO.	DATE	REVISIONS DESCRIPTION

GAY STREET STREETScape
VAUGHN & MELTON
KNOXVILLE, TN

V&M
Vaughn & Melton

- Asheville, NC 828-253-2796
- Charlotte, NC 754-895-9051
- Greenville, TN 423-629-9271
- Knoxville, TN 865-546-5000
- Spartanburg, SC 864-574-4775
- Lexington, KY 859-271-1483
- Middlesboro, KY 606-248-6600

www.vaughnmelton.com
Copyright © 2005
All Rights Reserved

DRAWN: ---	
CHECKED: ---	
JOB NO: ---	
SCALE: AS SHOWN	
DATE: 10-09-06	
FILE NAME: 06011SD1.3	
DRAWING TITLE:	
STREETScape SCHEMATIC DESIGN	
DWG 3	DRAWING NO:
OF 4	SD1.3