


LEGEND

- PROPERTY LINE
- EXISTING TRAIL
- PROPOSED TRAIL
- RECOMMENDED CONNECTION BY OTHERS
- PROPOSED TRAIL BY OTHERS
- PROPOSED FLOODWAY LINE PER FEMA
- 100 YEAR FLOODPLAIN LINE PER FEMA
- 500 YEAR FLOODPLAIN LINE PER FEMA
- CREEKS & TRIBUTARIES
- HEALTH/HOSPITAL
- INSTITUTIONAL
- SCHOOL
- CHURCH
- PARKS/OPEN SPACE
- PROPOSED PEDESTRIAN CROSSING IMPROVEMENTS
- PROPOSED TRAILHEAD
- CULVERT EXTENSION
- RAILROAD CROSSING IMPROVEMENTS

0 100 200 300
1" = 200'

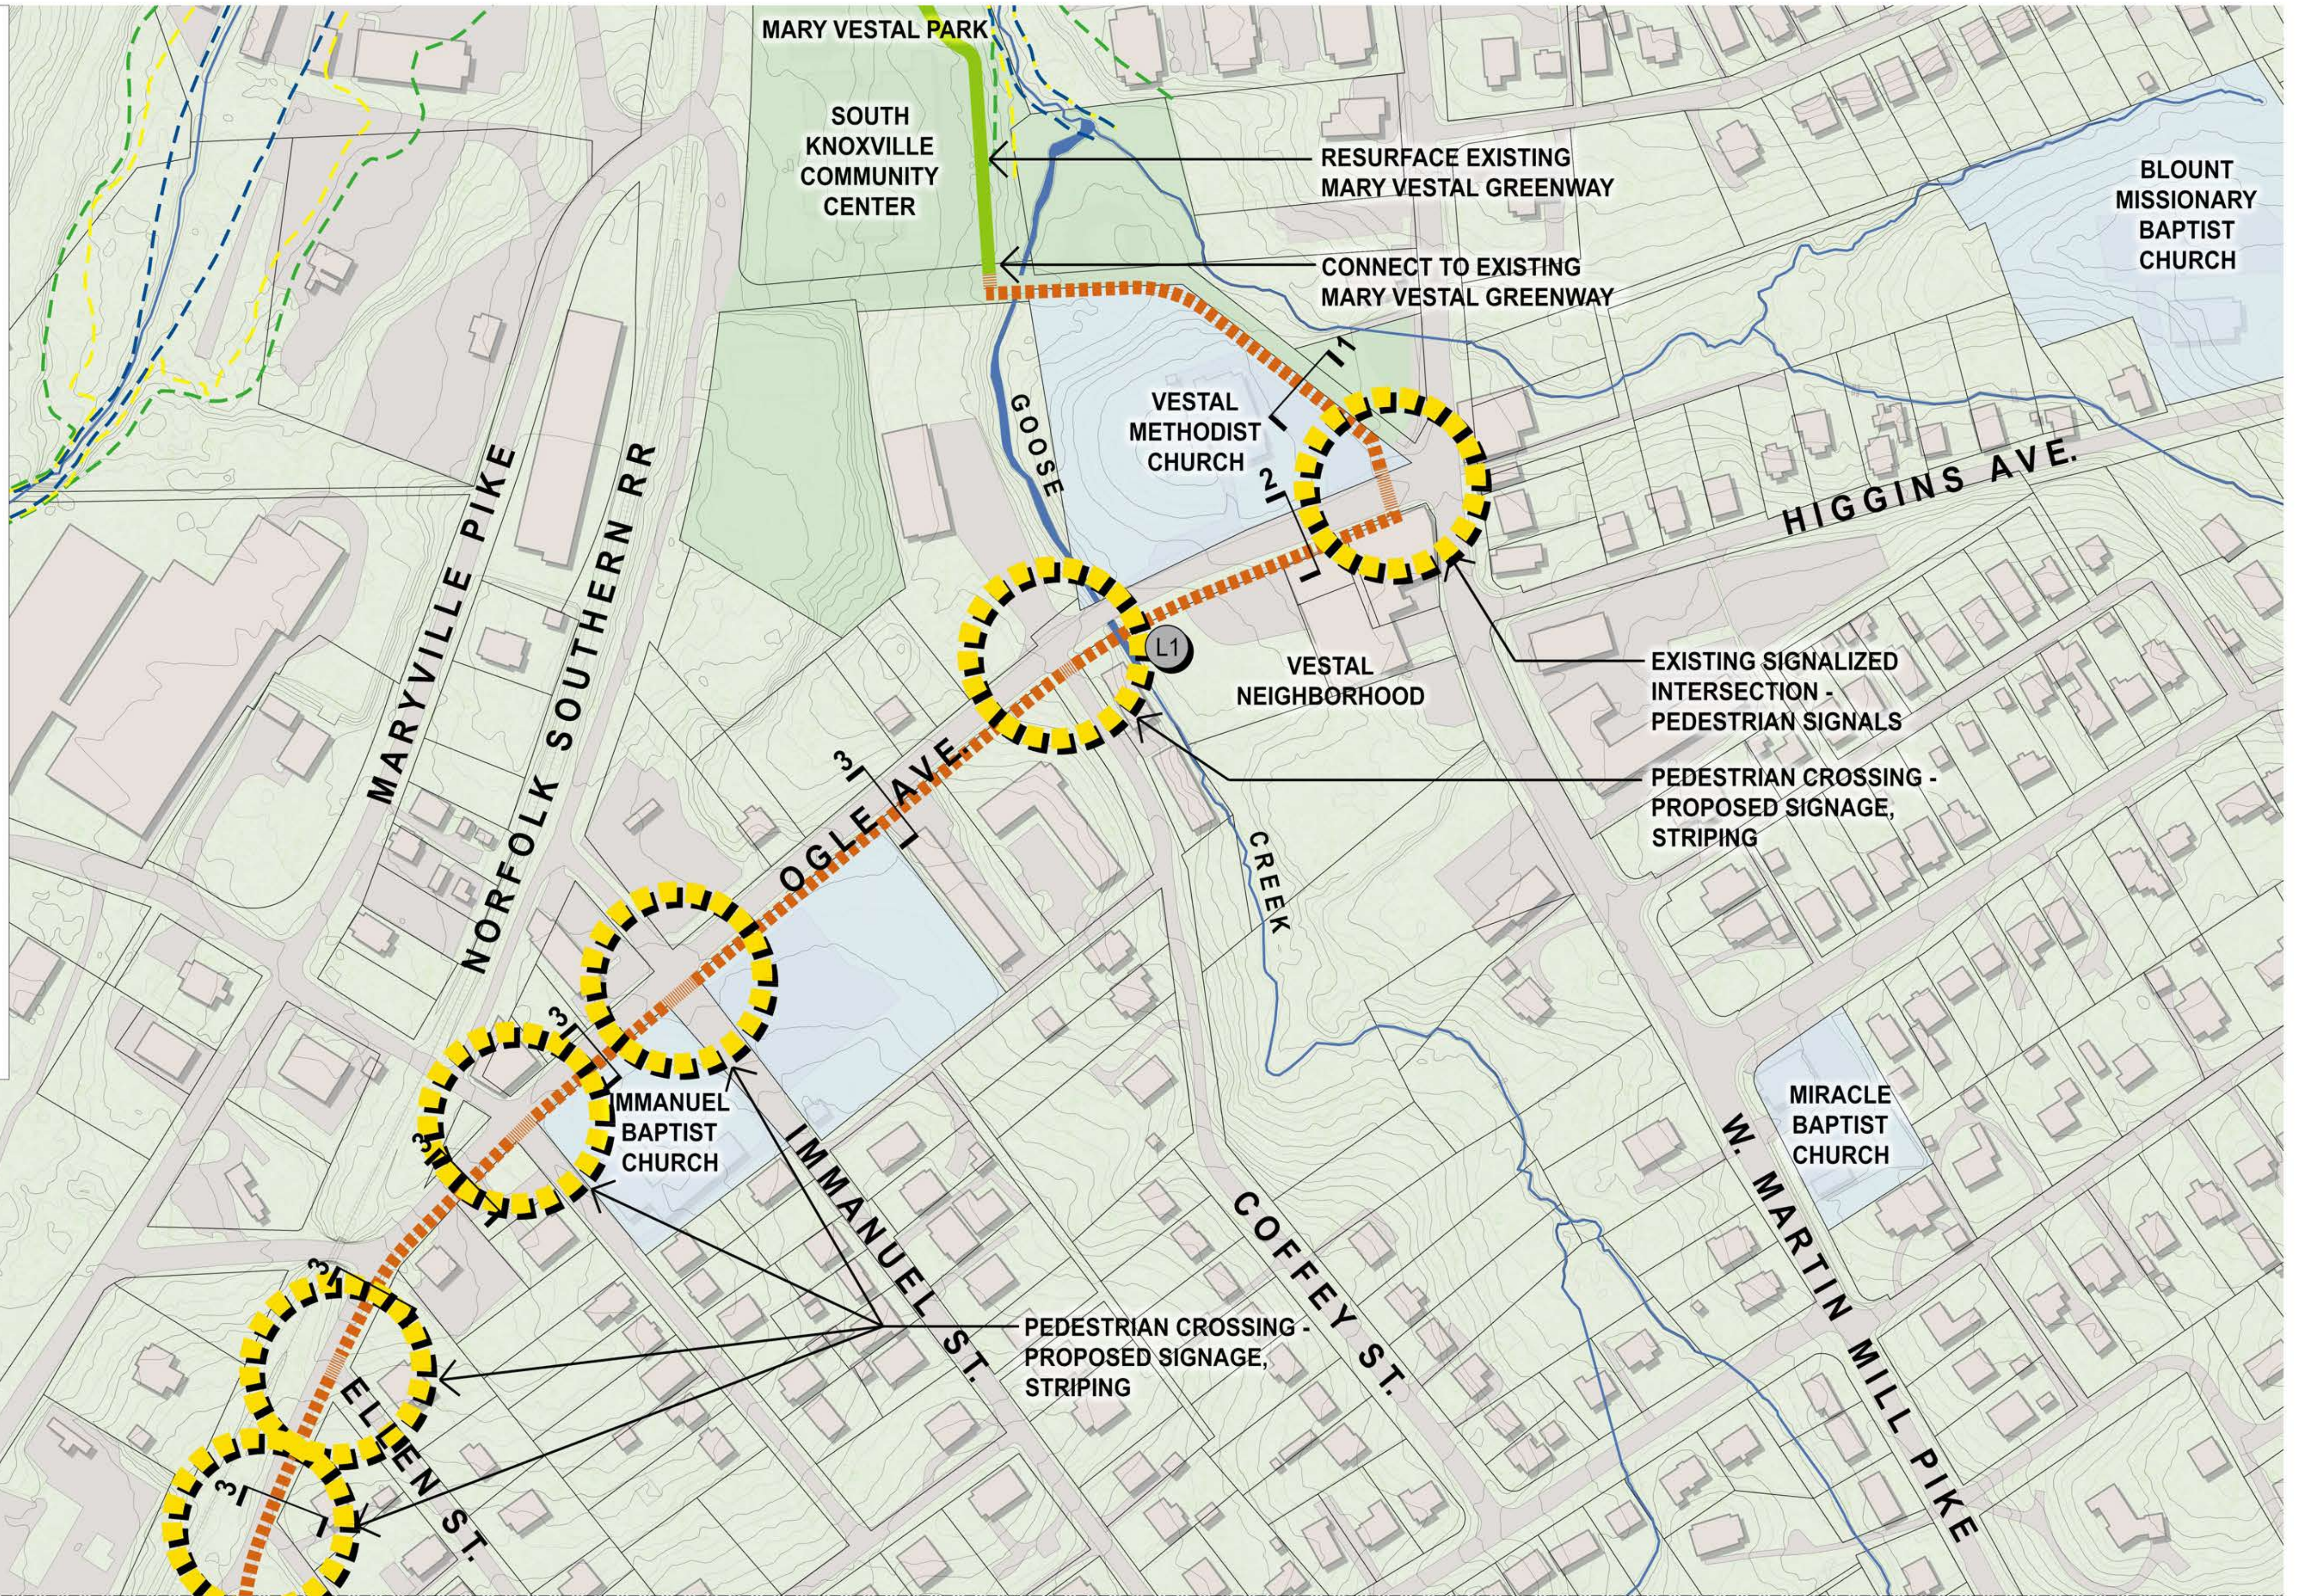


MATCHLINE - SHEET L1.2

MATCHLINE - SHEET L1.2 04/29/2016



CORRIDOR PLAN - CORRIDOR L
MARY VESTAL GREENWAY TO UNDERWOOD PARK
CITY OF KNOXVILLE

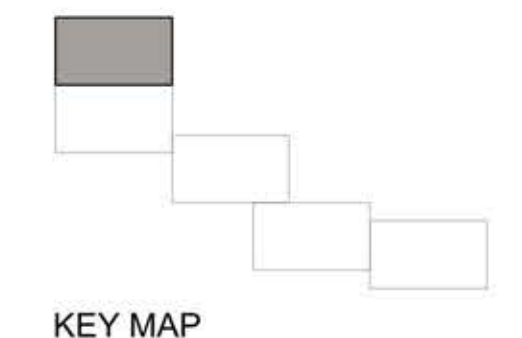

L1.1
CORRIDOR PLAN